

Allwedd / Key

- Dim aros ar unrhyw adeg
- No Waiting at any time

- Lleoliad Presennol Dim aros unrhyw adeg / Existing location No waiting at any time

NODDIAU / NOTES:

• Rheddeu ddiarbroddu pob mas: Ffioedd gwyddonol yn uned 8 Rheoliadau a Chyflwynyddiaidau Cyffwrddol Arwyddion Traffig 2002, y Llofnod Amgylchedd Traffig (Pheroda 1) a'r ddiagram gwyddonol Llywodraeth Cymru - Rheddeu ddiarbroddu Cymraeg uwch ben y llofnod Sarnog, yn uned a phrosed Cymru.

All ganlyniadau rheoliadau hysbysu i'r awdurdodau yn ymwneud â'r Traffig, Sarnog a Chyflwynyddiaidau 2002, y Traffig Sarnog Manwl (Categori 1-3), a'r Wleth Assembly Government working drawings - Wleth list must be provided above English text, as per Conwy policy.

• Rheddeu dimensiwn mesur mewn metrallau oni bai y dangosir.

All dimensions are in metres unless stated.

• Rheddeu trwydded ddiarbroddu heb yr ystyried, heb fenniad, i chi weld y Data Trwydded ar gyfer deffnyddio a ddarparwyd yn unig, yn cyflwyno'r hysbysu ar gyfer gan Gyngor Bwrdeistref Sirol Conwy.

Ni cheswch gwrthod, i'w hysbysu, o'r awdurdodau gweithu reu fel asall drefnu bod y Data Trwydded ar gyfer gaeil mewn unrhyw ffordd i'w hysbysu partia.


Heidi'll hysbysu trwydded partia i'w hysbysu partia ddiarbroddu hon i'r Arolwg Ordnans.

You are granted a non-exclusive, revocable license solely to view the Licensed Data for non-commercial purposes for the period Conwy County Borough Council makes it available.

You are not permitted to copy, sub-license, distribute, sell or make available the Licensed data to third parties in any form, and


Third party rights to enforce the terms of this license shall be reserved to Ordnance Survey.

Phr/Rev	Manylion / Details	Dwyng Ph	Gwir gan	Dyddiad
DWYNGADAU / REVISIONS (os ych'w berthnasol / When applicable)	Rev by	CHK	by	Date

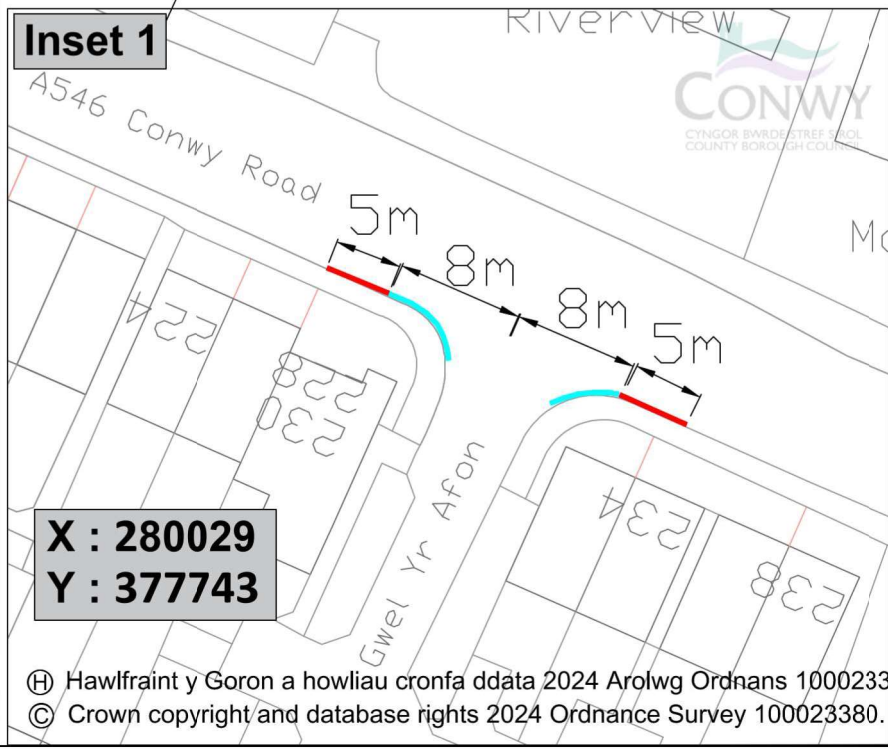

Inset 1

X : 280029
Y : 377743

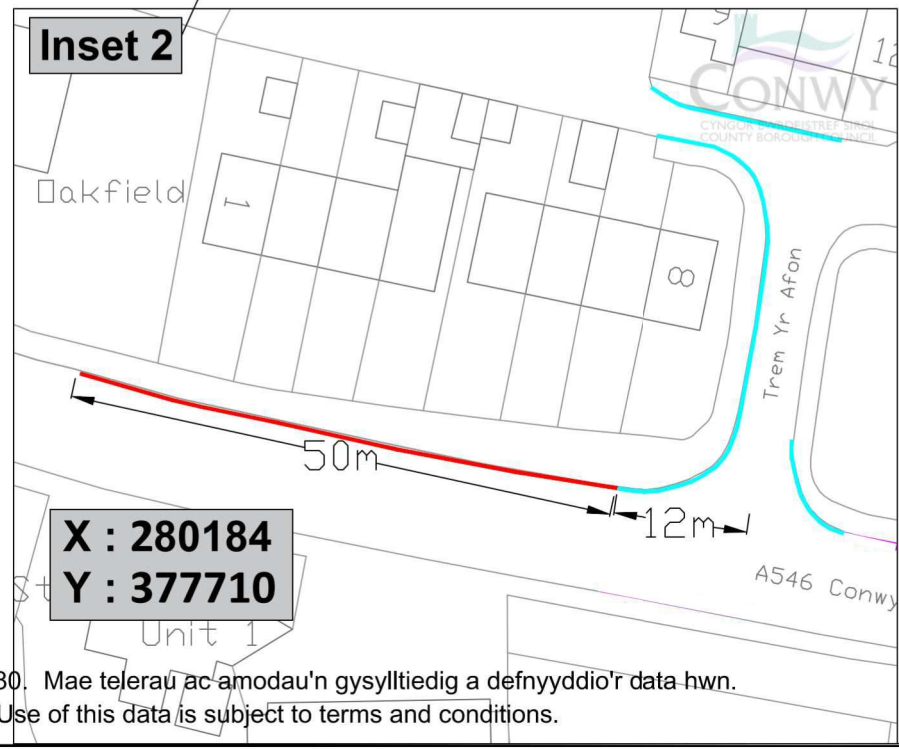

Inset 2

X : 280184
Y : 377710



Geraint Edwards, BEng (Hons) CEng FICE

Penrhath Gwasanaeth
Yr Amgylchedd, Ffyrdd a Chyfluestrau
Environment, Roads and Facilities
Coed Ffelff
Conwy Road
Bae Colwyn
LL29 7AZ

Head of Service
CONWY COUNTY BOROUGH COUNCIL
Environment, Roads and Facilities
Coed Ffelff
Conwy Road
Colwyn Bay
LL29 7AZ

Graddfa / Scale: NTS

Darlunwyd gan / Drawn by: RJHR
Awdurdodwyd gan / Authorized by: JCS

Adain / Section: Yr Amgylchedd, Ffyrdd a Chyfluestrau
Environment Roads and Facilities
Dyddiad / Date: Mawrth 2025
March 2025

Lleoliad / Location
**Conwy Road j/w Trem yr Afon, Gwel yr Afon
Llandudno Junction**

Teitl / Title:
**Aros Arfaethedig
Waiting Restriction**

Llun Rhif / Dwg No:
TL11/14/24/10