

X : 279670
Y : 378724

G / N



Allwedd / Key

- Lleoliad arfaethedig Dim aros unrhyw adeg / Proposed location No waiting at any time █
- Lleoliad Presennol Dim aros unrhyw adeg / Existing location No waiting at any time █

NODDIAU / NOTES:

• Rhaid dearu pob mas ffordd perysau yn unol â Rheoladau a Chyfarwyddadau Cyffwrddol Arwyddion Traffig 2002, y Llawlyf Arwyddion Traffig (Pheroda 1-3) a ddiarha gwaith Llywodraeth Cymru - Rhaid dearu testun Cymraeg uwch ben y testun Saesneg, yn unol â pholisi Conwy.

All cartograffig hysbysu mai dim amodau'n gysylltiedig â'r Traffig Signa a General Directions 2002, mae'n gysylltu â'r Traffig Signa (Categori 1-2), a'r Wahanol Gyfarwyddwr Government Working Drawings - Wahanol fect, mae'n gysylltu â'r Traffig Signa.

• Dim dimensiwn mewn milimetrau oni bai y dangosir.

All dimensiwn yn ddiwydiedig nad y'n gyfyngedig, heb fenda, i chi weid y Data Trefnyddig ar gyfer defnyddio arfaethedig yn unig, yr cyfnewid hysbysu ar gael gan Gyngor Bwrdeistref Sirol Conwy.

Ni chwech gwyb, i ddefnyddio, oherbarmu gwerthu neu fet arall drefnu bod y Data Trefnyddig ar gael mewn unrhyw fform ffurfiol (ffurfiol part) o'r ffordd ddiwydiedig hon i'r Arolwg Ordnans.

You are granted a non-exclusive, royalty free, revocable license solely to view the Licensed Data for non-commercial purposes for the period Conwy County Borough Council makes it available.

You are not permitted to copy, sub-license, distribute, sell or make available the Licensed data to third parties in any form, and

Third party rights to enforce the terms of this license shall be reserved to Ordnance Survey.

Ph/Rev	Manylion / Details	Dwyg Ph	Osiol gan	Dyddiad
DIWYGIADAU / REVISIONS (Os y'n berthnasol / When applicable)		Rev by	Chk by	Date



Geraint Edwards, BEng (Hons) CEng FICE

Pennaeth Gwasanaeth CYNGOR BWRDEISTREF SIROL CONWY Head of Service CONWY COUNTY BOROUGH COUNCIL
Yr Amgylchedd, Ffyrdd a Chyflusterau Environment, Roads and Facilities
Coed Pella Corwen Road Coed Pella Corwen Road
Bae Colwyn LL29 7AZ Colwyn Bay LL29 7AZ

Graddfa / Scale: NTS


Darlunwyd gan / Drawn by: RJHR
Awdurdodwyd gan / Authorized by: JCS

Adain / Section: Yr Amgylchedd, Ffyrdd a Chyflusterau Environment Roads and Facilities
Dyddiad / Date: Mawrth 2025 March 2025

Lleoliad / Location
Clos Belyn
Llandudno Junction

Teitl / Title:
Aros Arfaethedig
Waiting Restrictions

Llun Rhif / Dwg No:
TL11/14/24/04

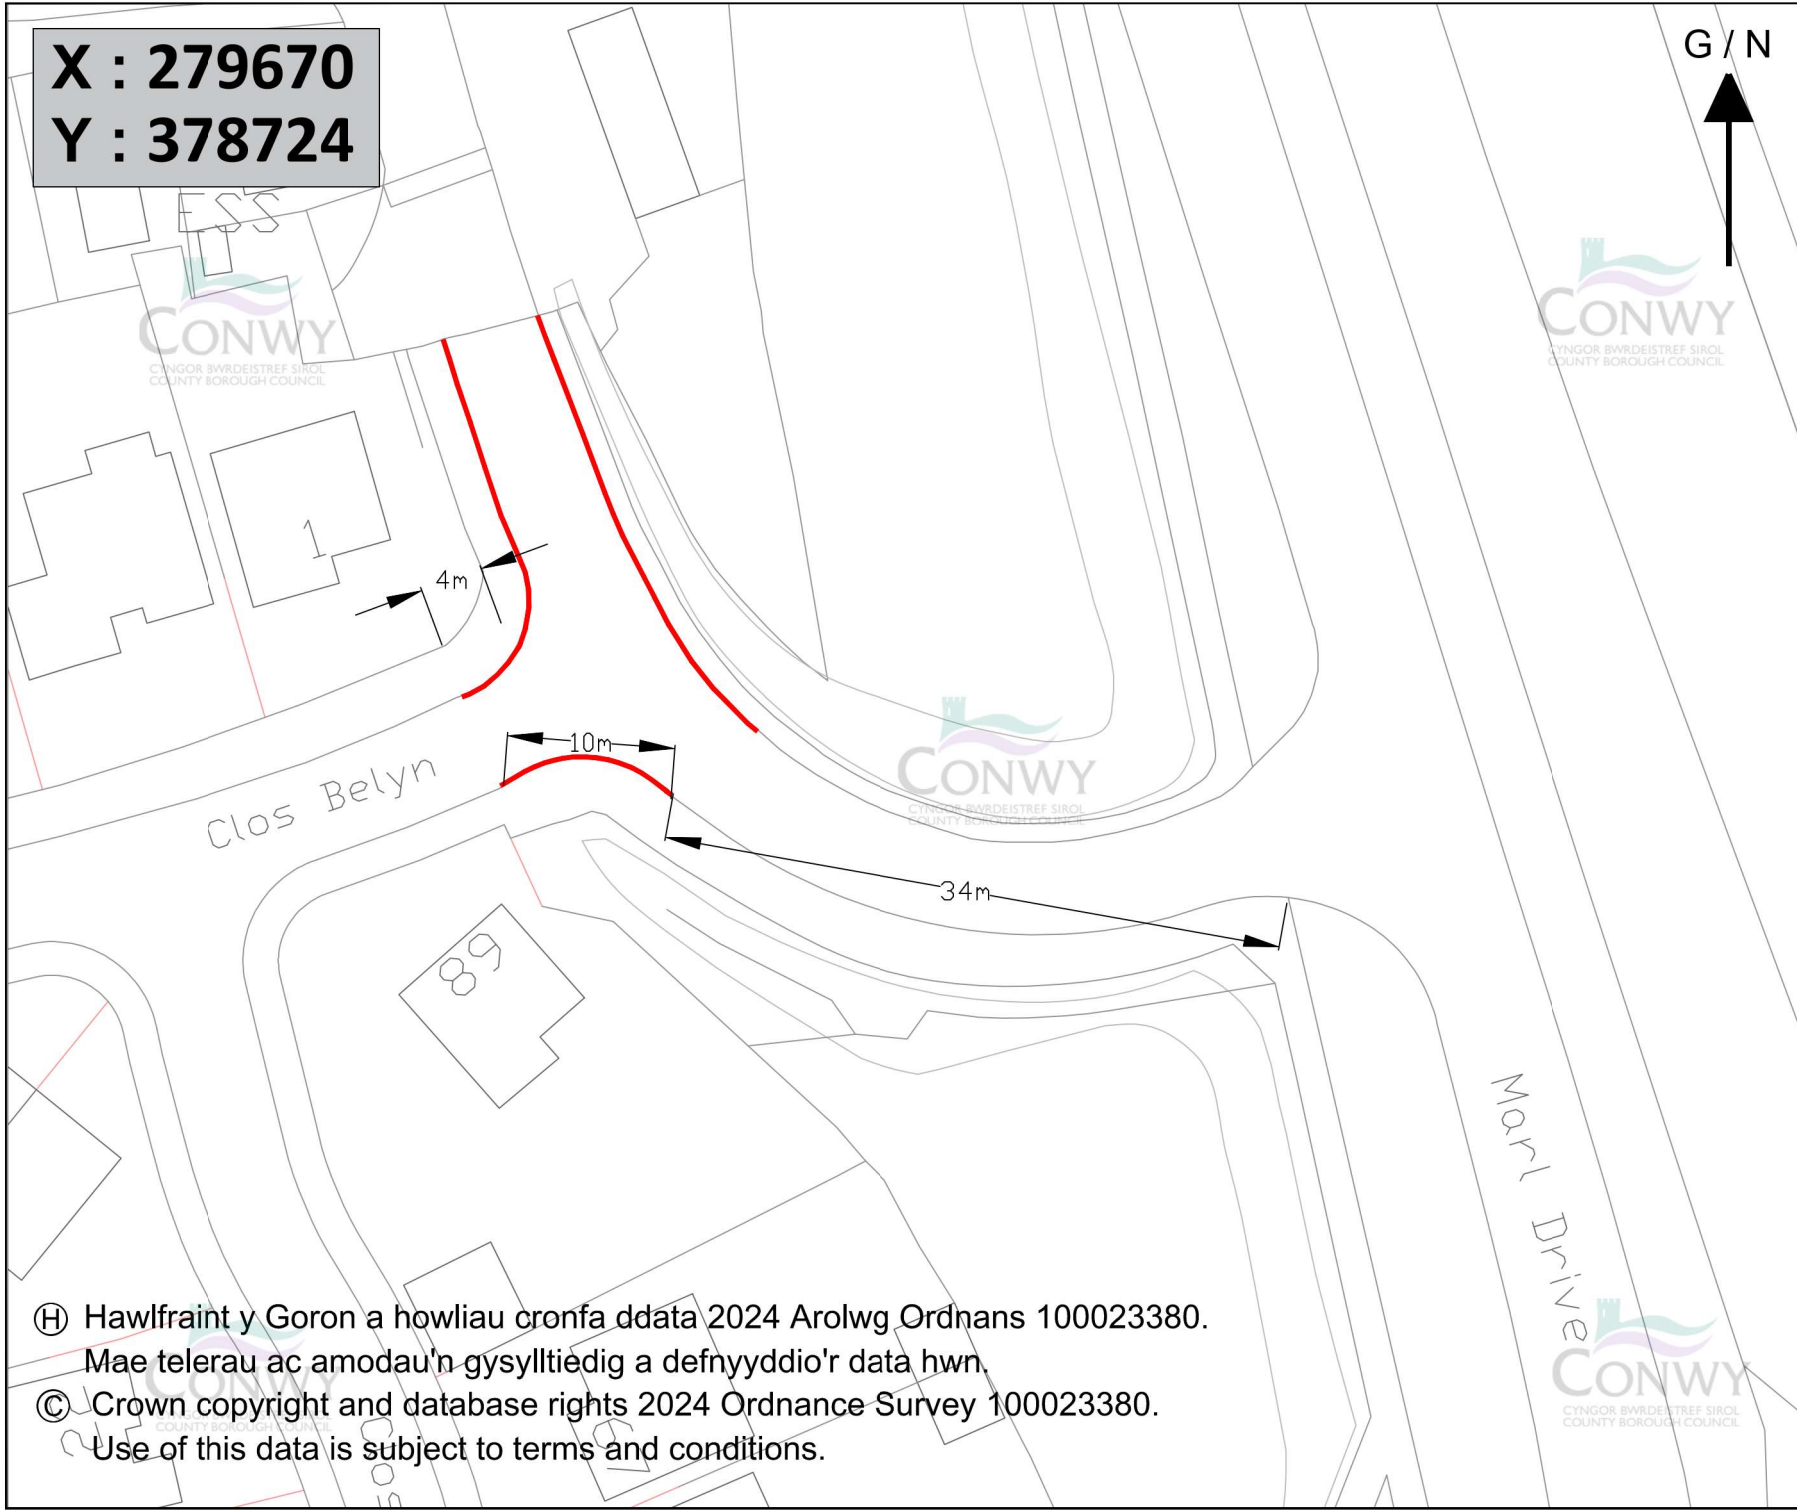

© Hawlfraint y Goron a howliau cronfa ddata 2024 Arolwg Ordnans 100023380.
Mae telerau ac amodau'n gysylltiedig a defnyddio'r data hwn.
© Crown copyright and database rights 2024 Ordnance Survey 100023380.
Use of this data is subject to terms and conditions.