




**PLAN ON BRIDGE AND RAMP**  
Scale 1:500

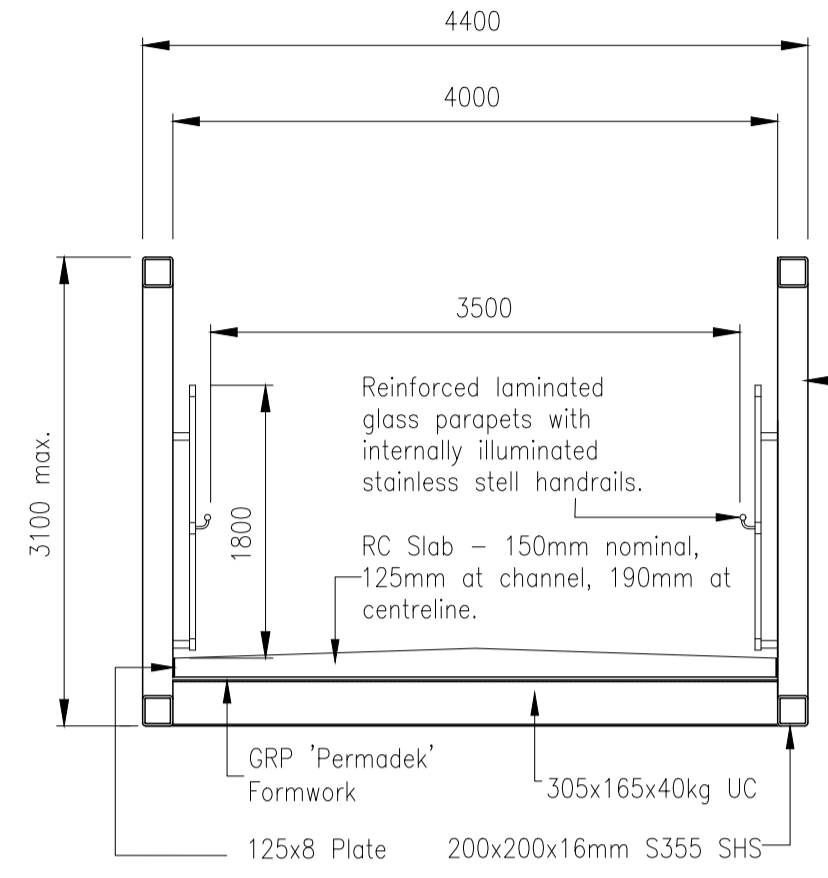

**SECTION C-C THROUGH PRATT TRUSS (RAILWAY SPAN)**  
Scale 1:50

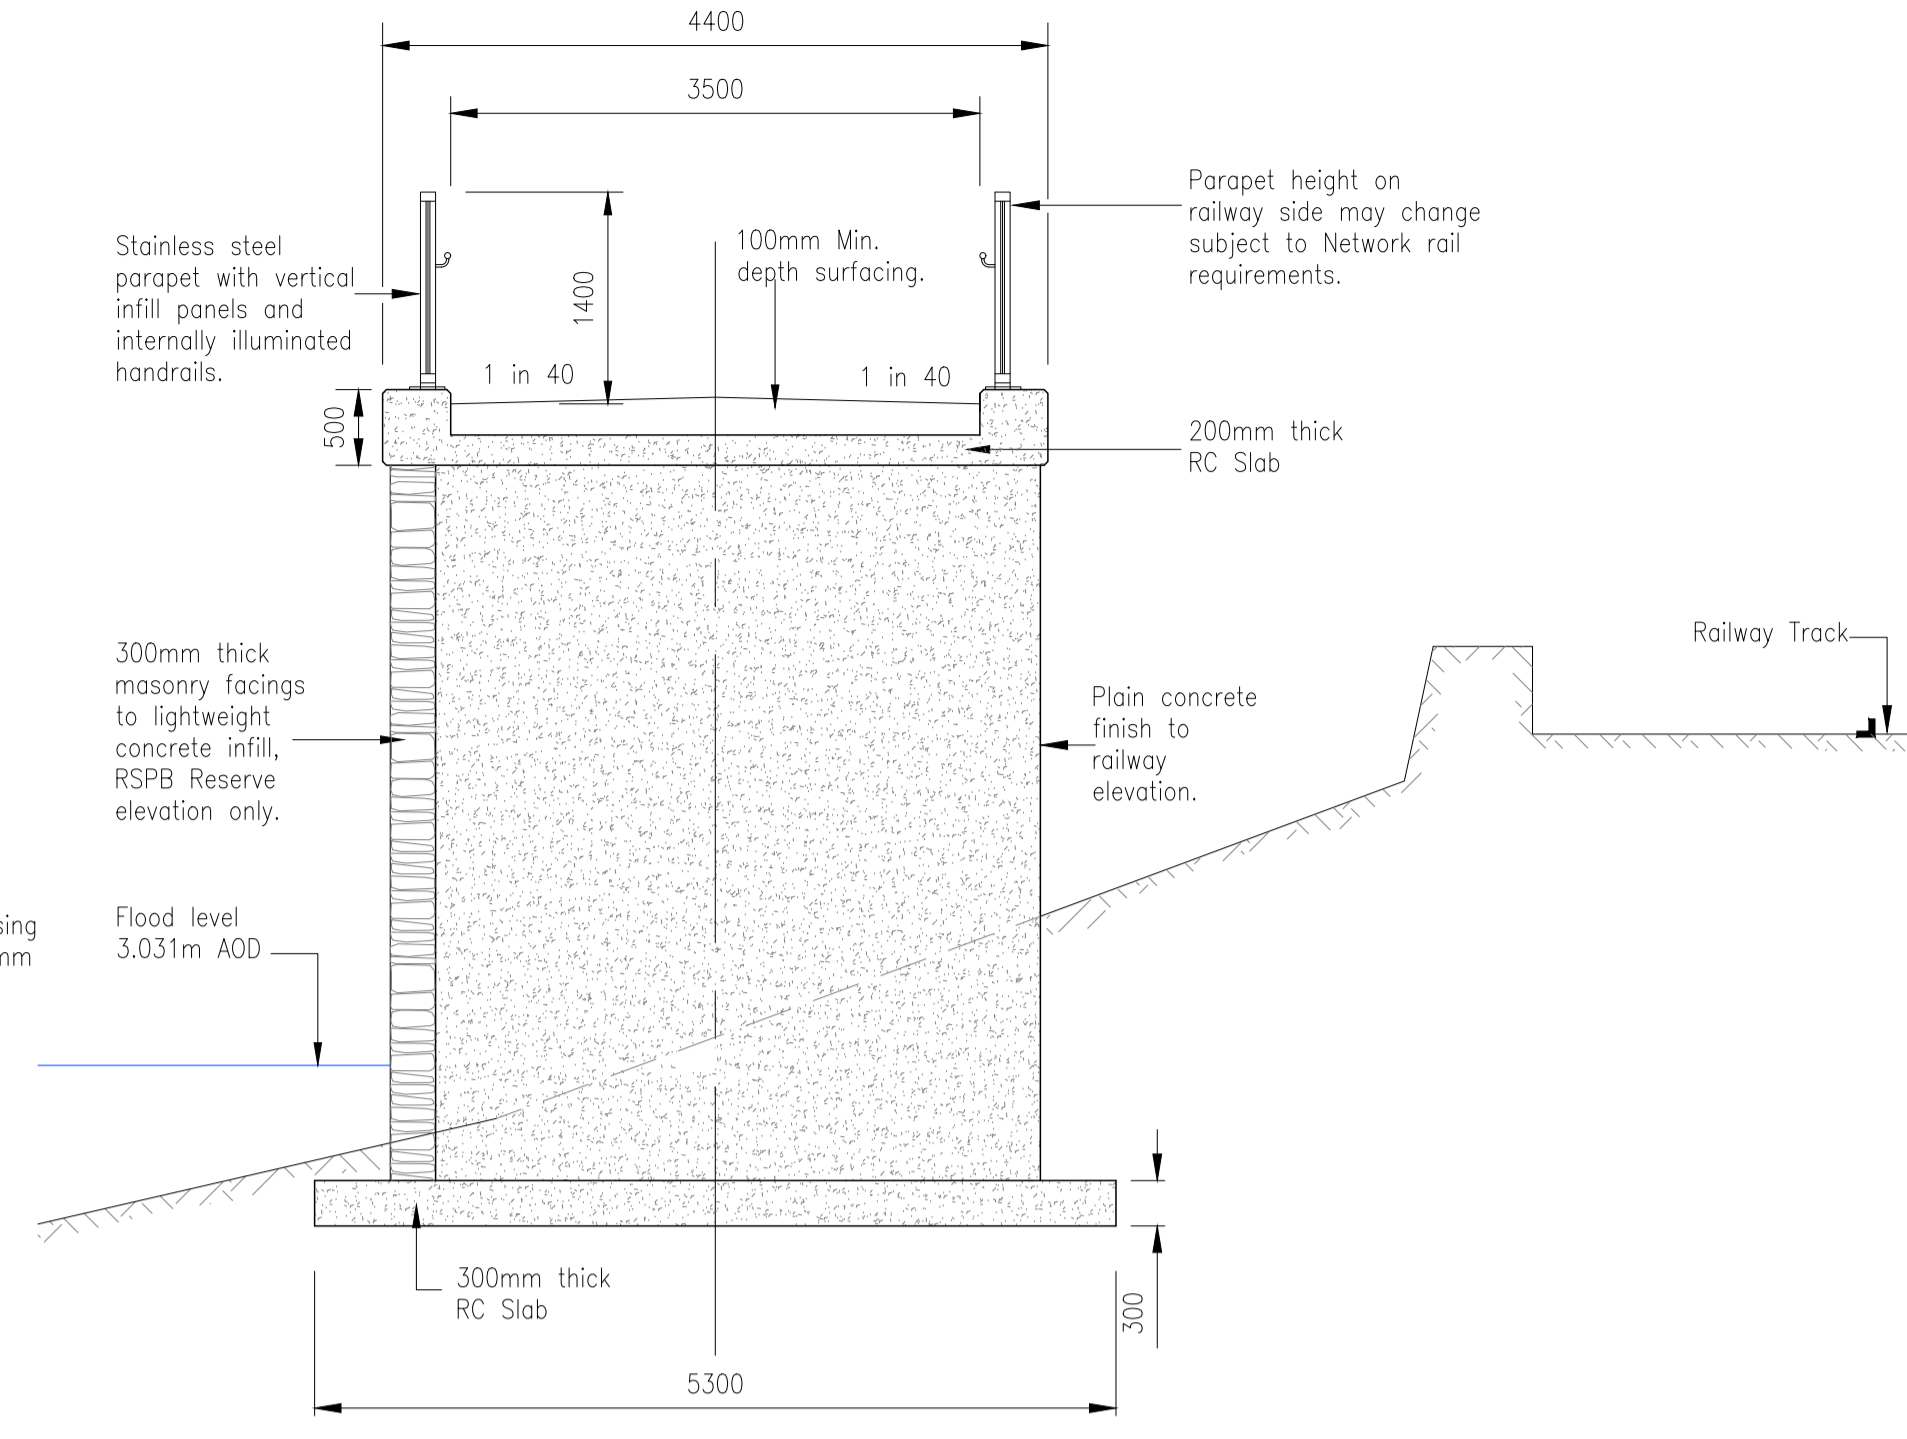


**SECTION E-E THROUGH MASONRY CLAD LIGHTWEIGHT CONCRETE RAMP**  
Scale 1:50

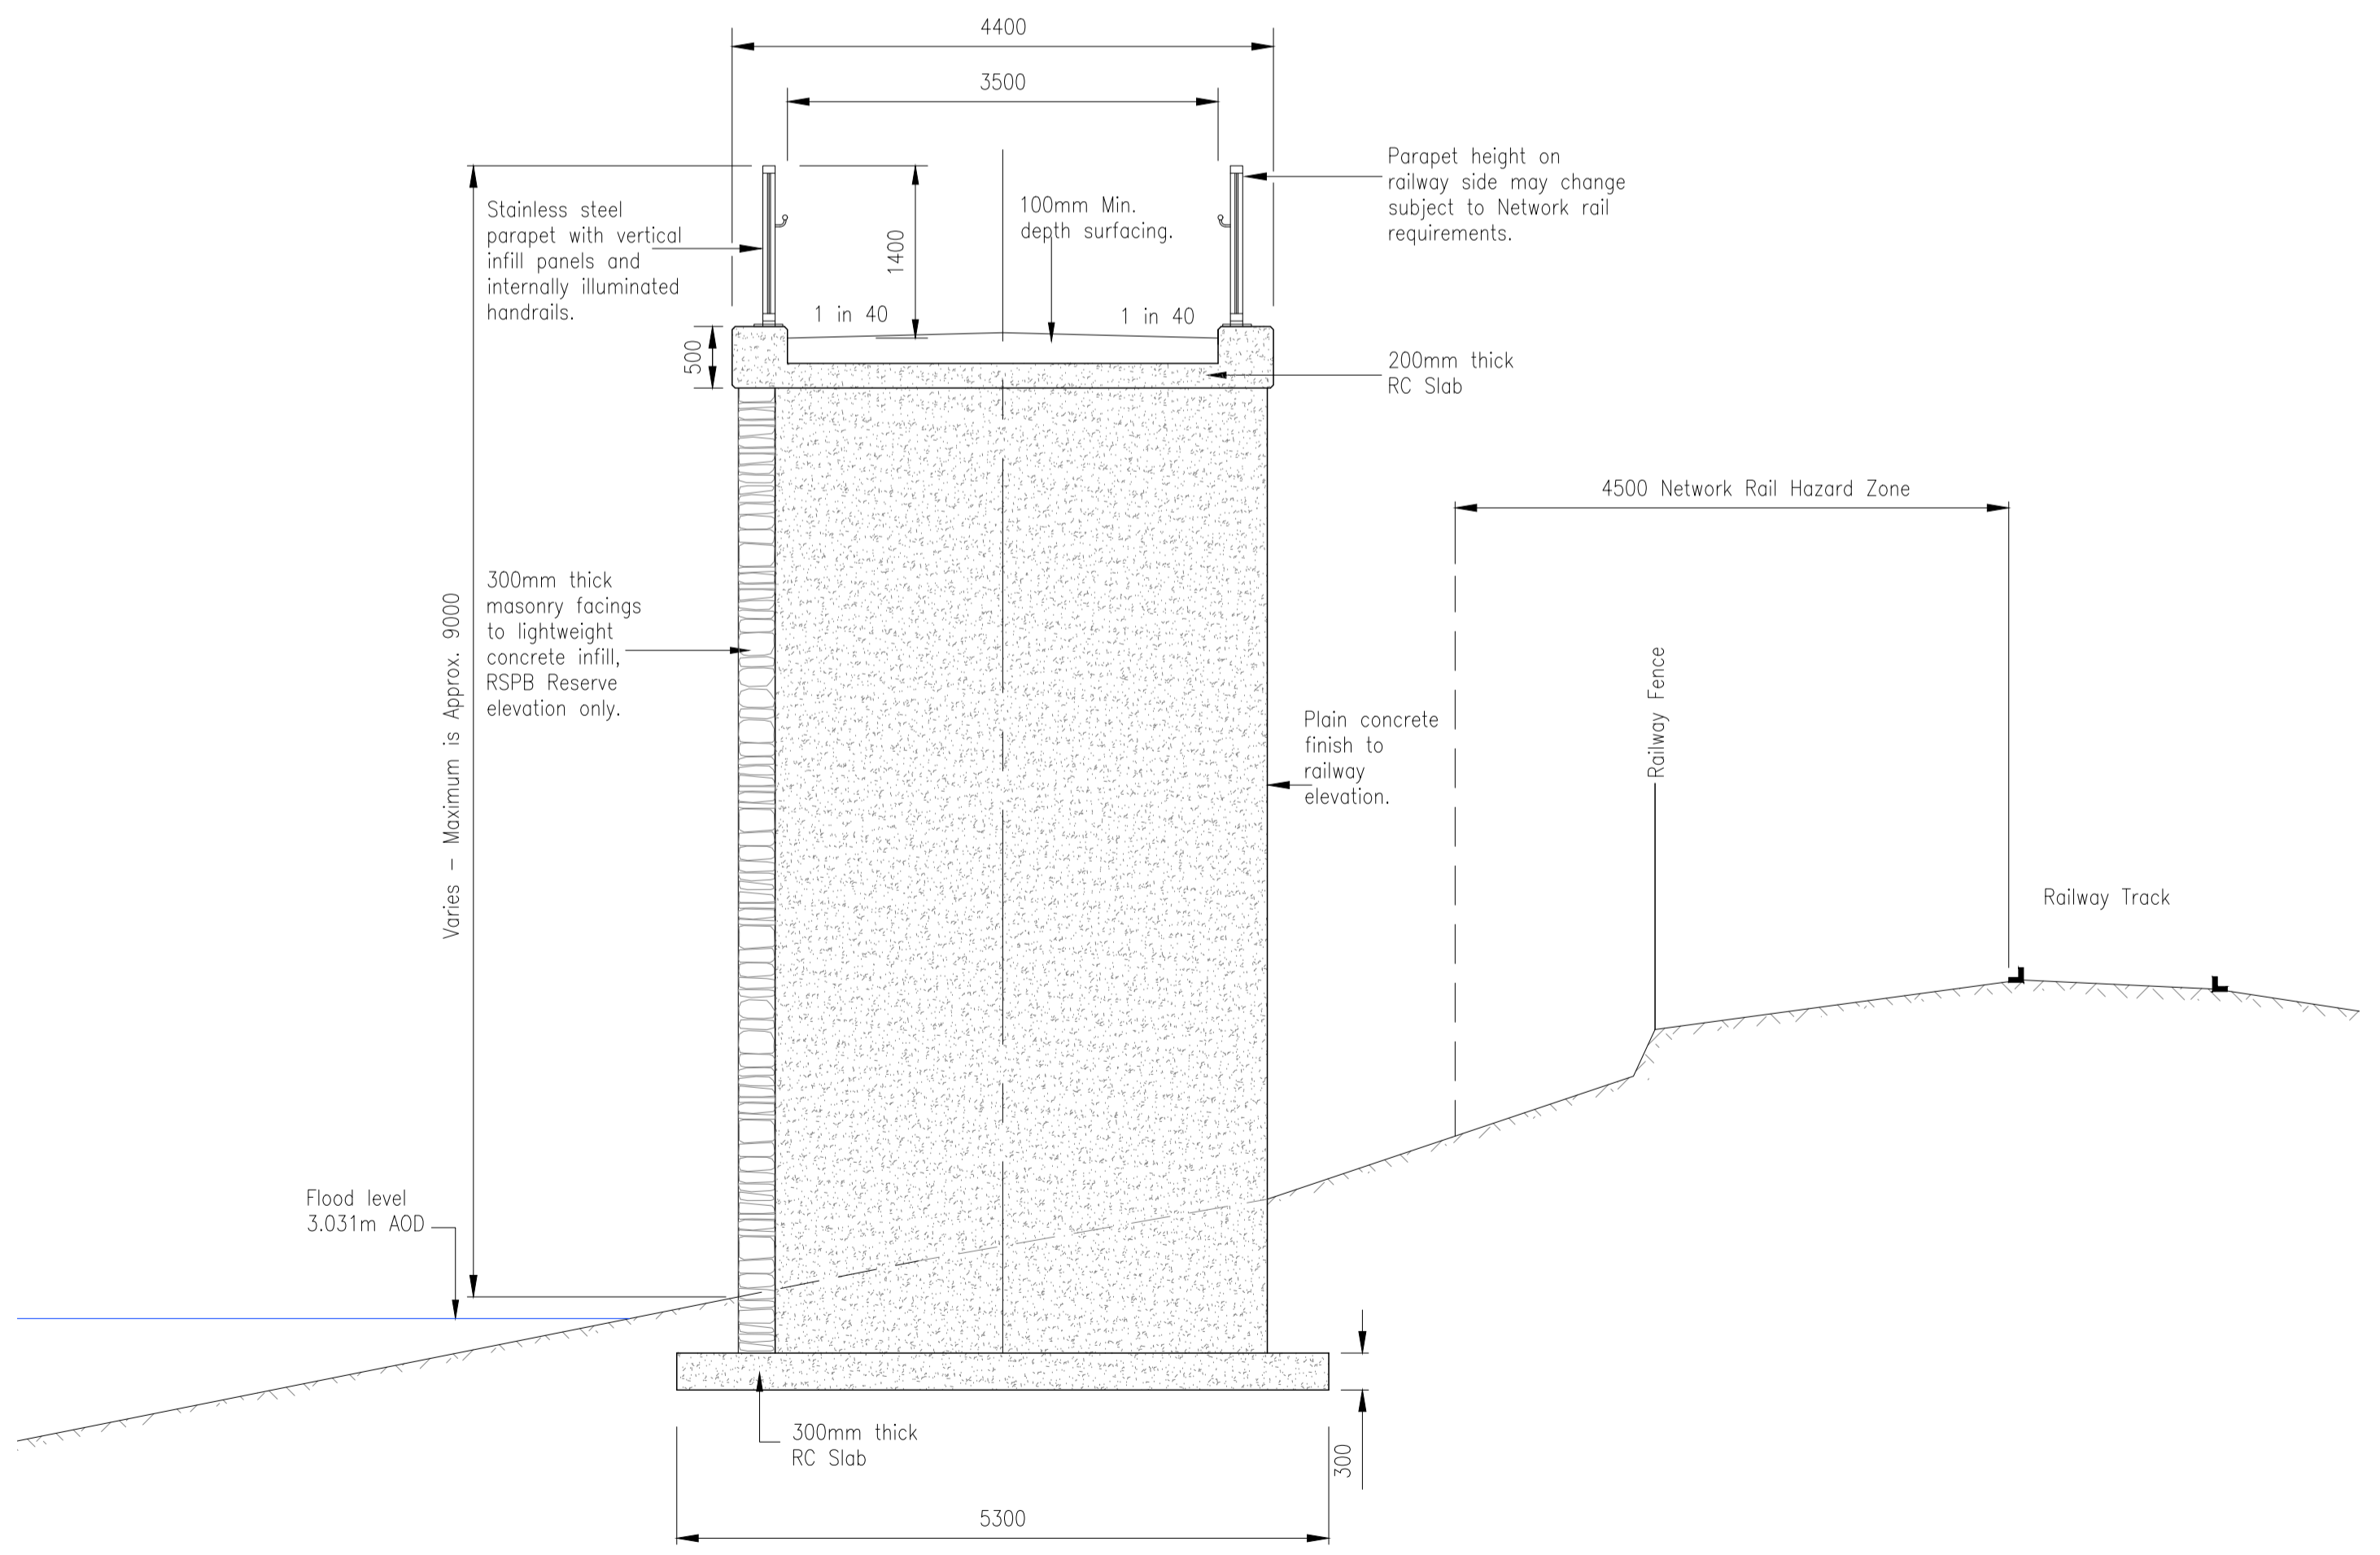

**SECTION D-D THROUGH MASONRY CLAD LIGHTWEIGHT CONCRETE RAMP**  
Scale 1:50

- NOTES**
1. ALL DIMENSIONS ARE IN MILLIMETRES UNLESS STATED OTHERWISE.
  2. LEVELS ARE RELATIVE TO ORDNANCE SURVEY DATUM.

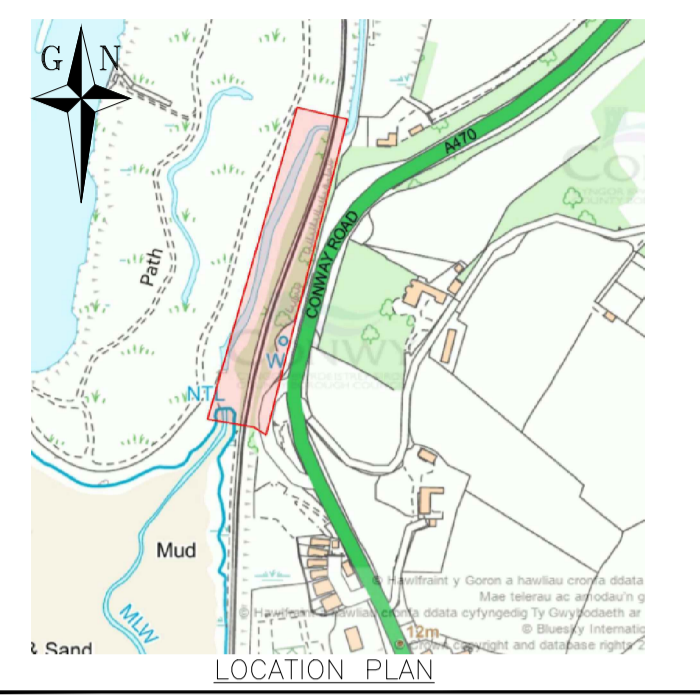

**LOCATION PLAN**

**KEY**

A	Planning Consultation	RGJ	BS	09.08.2024
REV	DETAIL	DRAWN	CHECKED	DATE

**PROJECT**  
**LUF - GLAN CONWY TO LLANDUDNO JUNCTION**

**TITLE**  
**RAILWAY BRIDGE & ELEVATED RAMP SECTION 1 OF 2**

**CLIENT**  
**FR & I**

SCALE @ A1:	DRAWN:	CHECKED:	APPROVED:	DWG STATUS:
As Shown	RGJ	-	-	ISSUE
	DATE:	DATE:	DATE:	
	05.07.2024	-	-	

**CONWY**  
ENVIRONMENT, ROADS & FACILITIES  
G.B. Edwards BEng (Hons) CEng FICE  
Head of Environment Roads & Facilities,  
Mochdre Offices, Conwy Road,  
Mochdre, LL28 5AB.  
CYNGOR BWRDEISTREF SIROL  
COUNTY BOROUGH COUNCIL  
Tel: (01492) 575337  
Fax: (01492) 576199


PROJECT Ref:	DRAWING No:	REV
ERNS2301N /	048	-



**NOTES**


1. ALL DIMENSIONS ARE IN MILLIMETRES UNLESS STATED OTHERWISE.
2. LEVELS ARE RELATIVE TO ORDNANCE SURVEY DATUM.

**KEY**

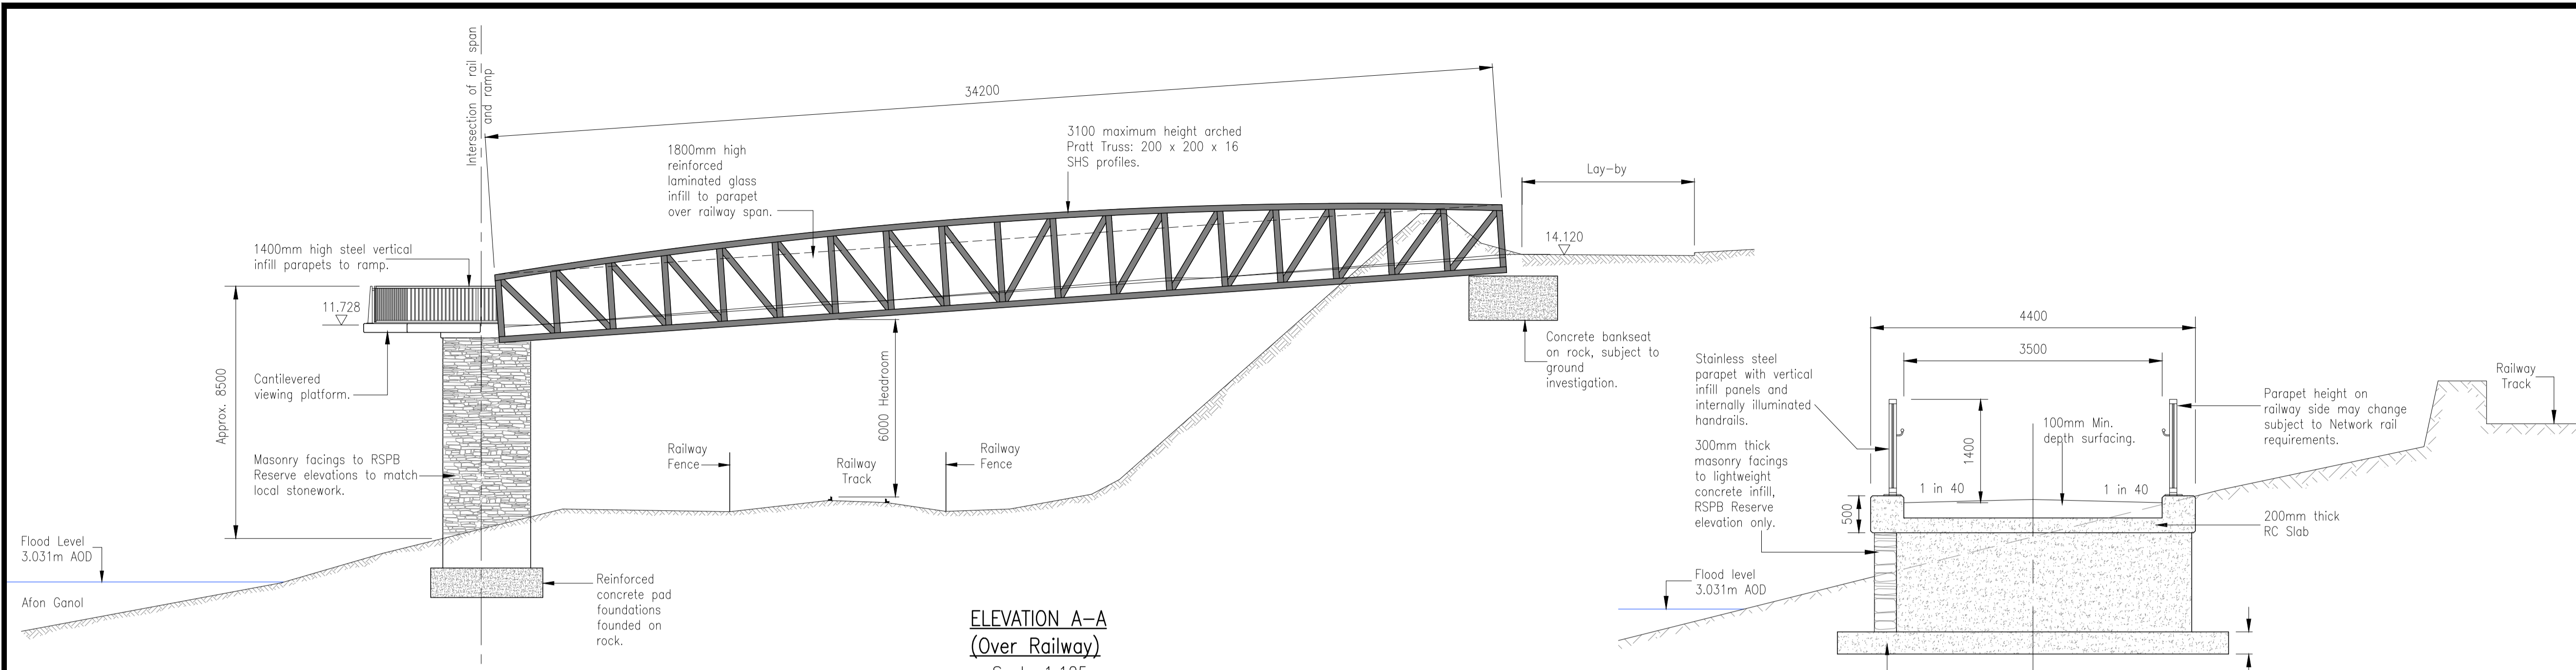


**ELEVATION A-A (Over Railway)**  
Scale 1:125

**SECTION M-M THROUGH MASONRY CLAD LIGHTWEIGHT CONCRETE RAMP**  
Scale 1:50

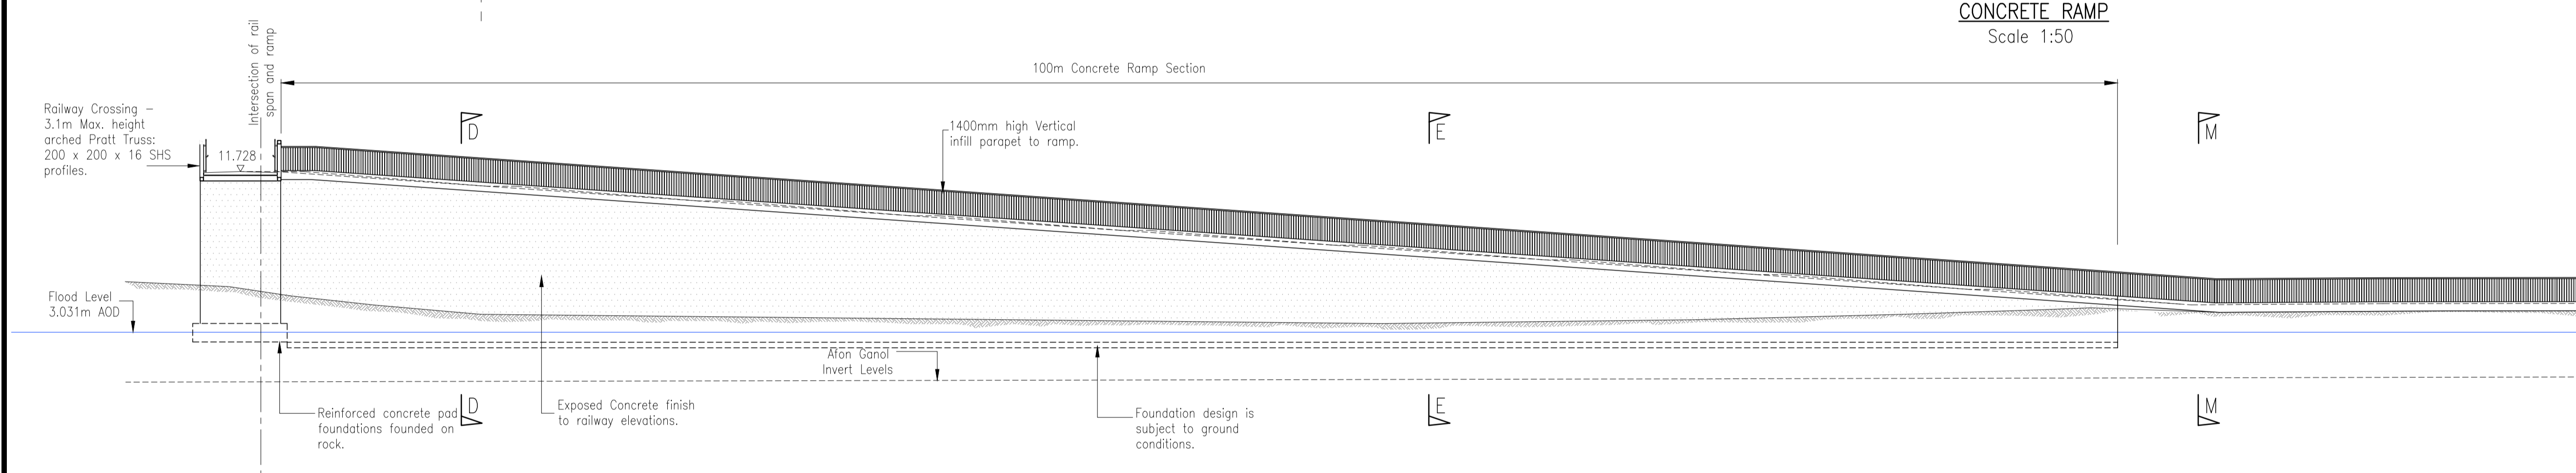

**ELEVATION B-B (On Ramp)**  
Scale 1:200

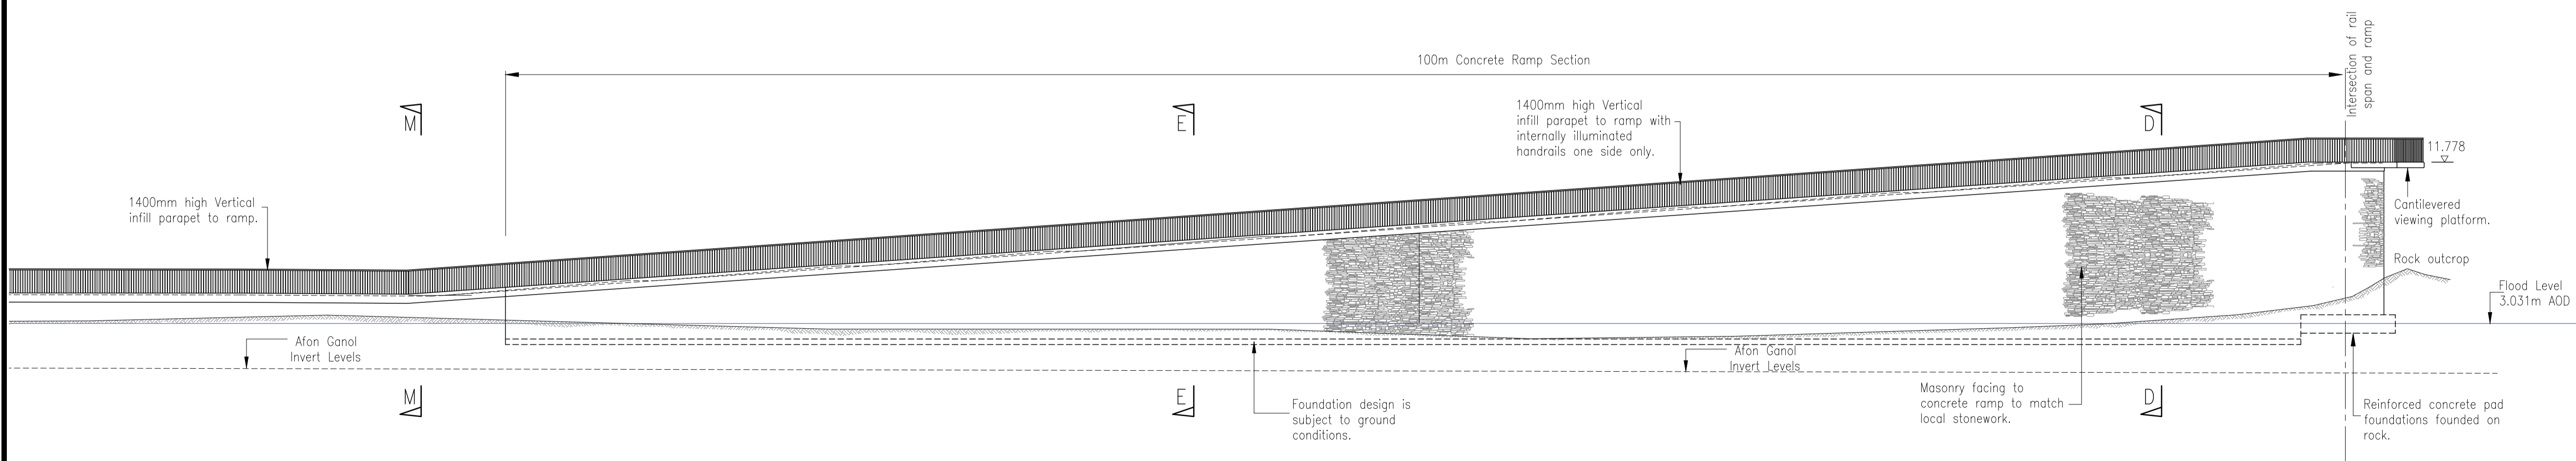

**ELEVATION F-F (On Ramp)**  
Scale 1:200

A	Planning Consultation	RGJ	BS	09.08.2024
REV	DETAIL	DRAWN	CHECKED	DATE

**PROJECT**  
**LUF - GLAN CONWY TO LLANDUDNO JUNCTION**

**TITLE**  
**RAILWAY BRIDGE & ELEVATED RAMP SECTION 2 OF 2**

**CLIENT**  
**FR & I**

SCALE @ A1:	DRAWN: <b>RGJ</b>	CHECKED: -	APPROVED: -	DWG STATUS:
As Shown	DATE: <b>05.07.2024</b>	DATE: -	DATE: -	<b>ISSUE</b>

**CONWY**  
ENVIRONMENT, ROADS & FACILITIES  
G.B. Edwards BEng (Hons) CEng FICE  
Head of Environment Roads & Facilities,  
Machre Offices, Conway Road,  
Machre, LL28 5AB.  
CYNGOR BWRDEISTREF SIROL  
COUNTY BOROUGH COUNCIL  
Tel: (01492) 575337  
Fax: (01492) 576199

PROJECT Ref:	DRAWING No:	REV
<b>ERNS2301N</b>	<b>049</b>	-