

g/n


ALLWEDD / KEY:

Boe parcio anabl
Disabled parking bay



MANYLION ARWYDD


SIGN DETAIL

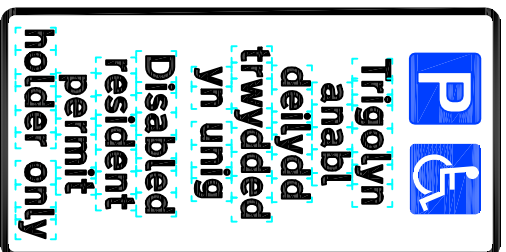

Scheme Ref: ANABL	
Sign Ref. 1	x-height 200
Letter colour BLACK	SIGN FACE
Background WHITE	Width 250MM
Border BLACK	Height 500MM
Material CLASS-1	Area 0133SQM

MANYLION MARC FFORDD

ROAD MARKING DETAIL

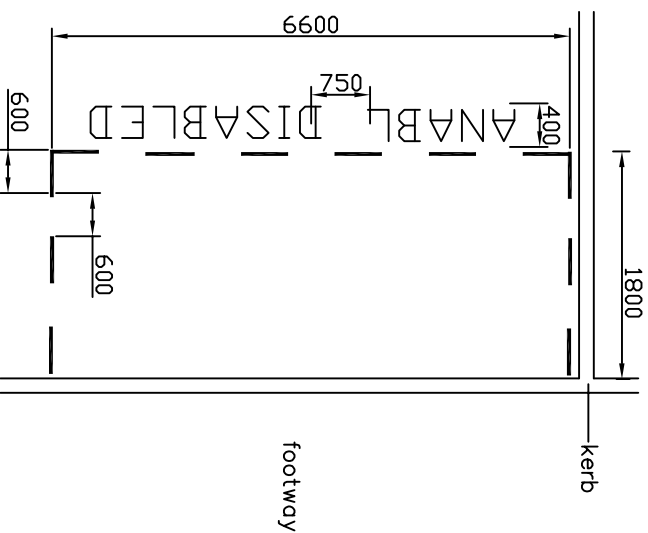

© Hafwrfafr y Goron, Cefnwr pob hawl. Cynwrg Bwrdeistref Sirol Cwmwy, 100023390, 2021
Crown copyright. All rights reserved. Cwmwy County Borough Council 100023390, 2021



CYNGOR BWRDEISTREF SIROL
COUNTY BOROUGH COUNCIL

Geraint Edwards, BEING (Hons) CENG FICE

Perennieth Gwasanaeth
CYNGOR BWRDEISTREF SIROL CWMWY
Sefydliadau, Ffordd a Chiferastrau
Sefydliadau, Ffordd a Chiferastrau
Ffordd Cwmwy
Mochdre
LL28 5AB

Prosiect / Project

GORCHYMYN BAE PARCIO PRESSWYLLWYR ANABL 2020
DISABLED PERSON'S PARKING BAY ORDER 2020

Teitl / Title

Rear of 6 Glascoed, Colwyn Bay

Llun Rhif / Dwg No: L/30/02/20/G07

Statws Llun / Dwg Status:

Adain / Section: TRAFFIC

Darlunwyd gan / Drawn By: JCS

Gwadfa / Scale: NTS

Pn / Rev:

-

Gwiriwyd gan / Checked by:

JCS

Dyddiad / Date: 13/01/21

NTS