


G/N

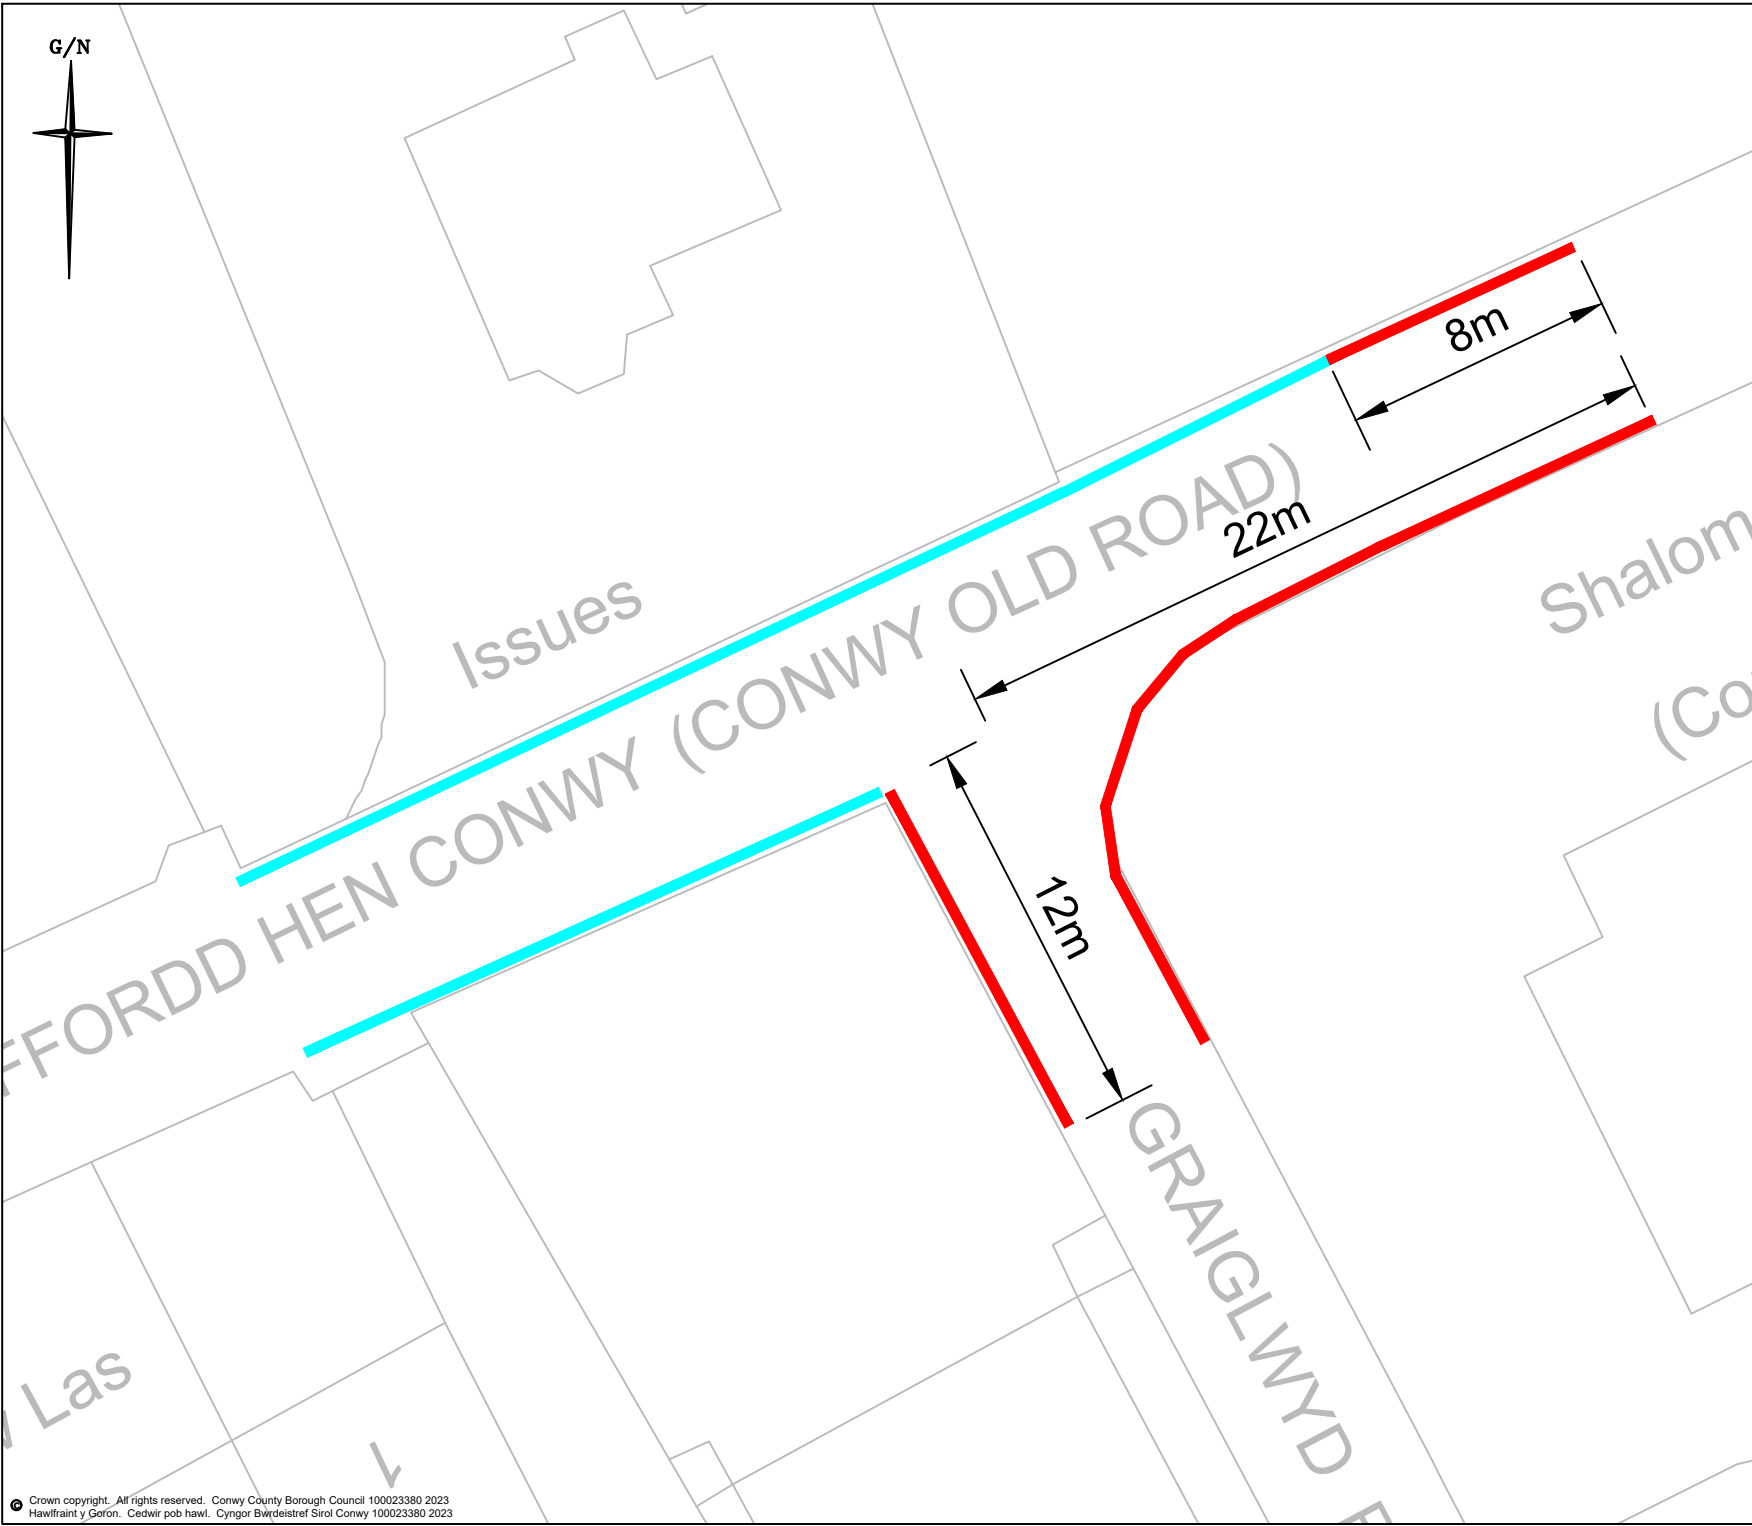

CYFUNGSIAD ARFAETHEDIG PROPOSED RESTRICTIONS

 Dim aros ar unrhyw adeg
No waiting at any time

CYFUNGSIAD PRESENNOL EXISTING RESTRICTIONS

 Dim aros ar unrhyw adeg
No waiting at any time



GERAIANT EDWARDS, B.ENG (HONS) C.ENG FICE

Penmaeth Amgylchedd, Ffyrdd a Chyfleusterau Head of Environment, Roads and Facilities
 CYNGOR BWRDEISTREF SIROL CONWY CONWY COUNTY BOROUGH COUNCIL
 PO Box 1 Conwy Bwlch Post 1
 Conwy Conwy LL30 9GN

Project:

Drawing Title: **Gwarddiadau aros arfaethedig
Proposed waiting restrictions
CONWY OLD ROAD/ GRAIGLWYD ROAD
PENMAENMAWR**

Scales: NTS Date: 14/08/23

Drawn by: JTG Checked by: JCS

Drawing No: L/1/29/23/13 Rev: