




Mae'r ddogfen hon ar gael yn Gymraeg hefyd.

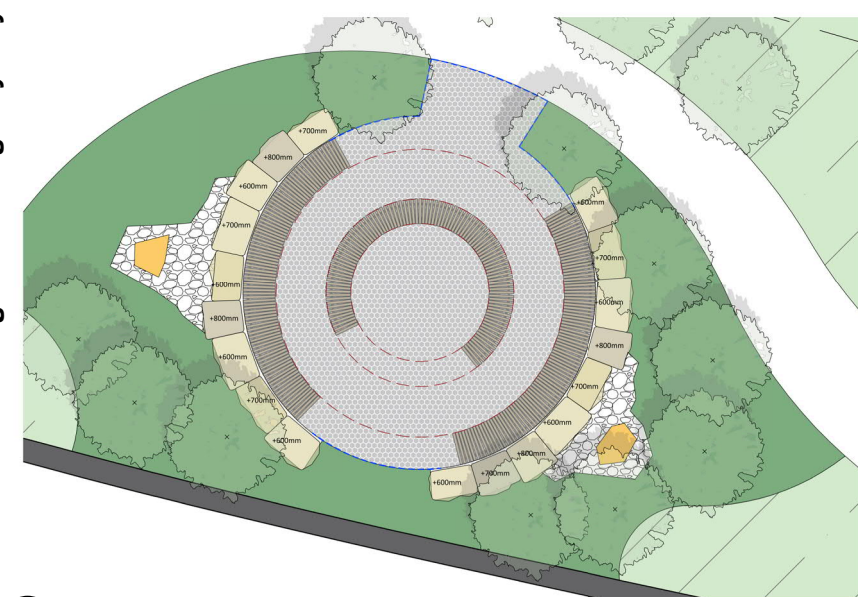

**2 PLAN VIEW - CLASSROOM AREA**  
1 : 150

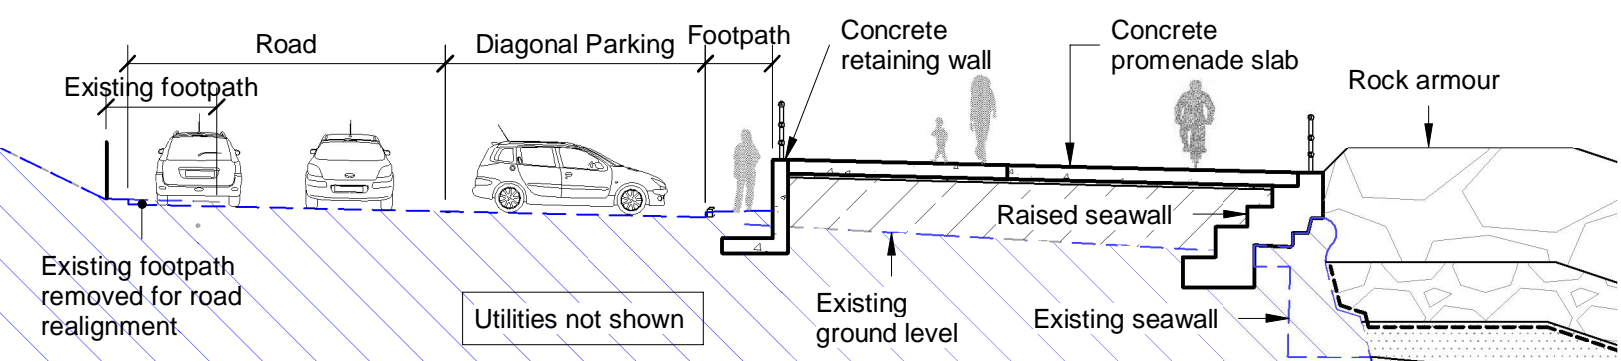

**3 SECTION VIEW - TYPICAL ARRANGEMENT (WEST)**  
1 : 150

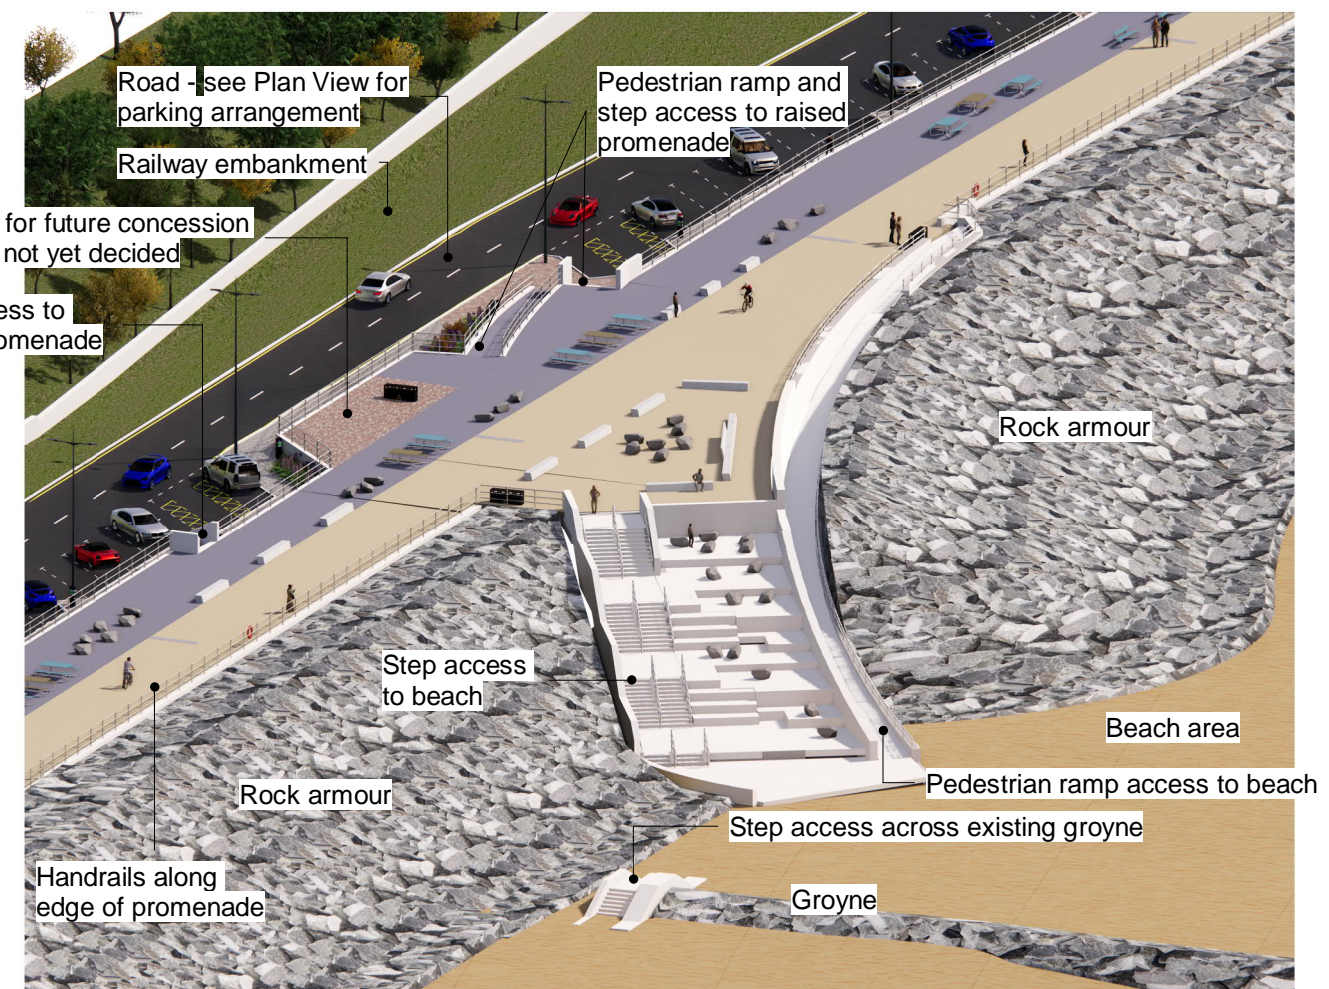

**4 3D VIEW - ACCESS OVER ROCKS**



**OLD COLWYN PROMENADE COASTAL DEFENCE & ACTIVE TRAVEL IMPROVEMENTS DESIGN PROPOSALS**  
Reference: 415437-MMD-00-XX-DR-Z-0020 Rev 07 Issue date: 06/10/2021  
These illustrations are for public information purposes only. Final design or construction may vary.

© Mott MacDonald Ltd  
This document is issued for the party which commissioned it and for specific purposes connected with the captioned project only. It should not be relied upon by any other party or used for any other purpose.  
We accept no responsibility for the consequences of this document being relied upon by any other party, or being used for any other purpose, or containing any error or omission which is due to an error or omission in data supplied to us by other parties.