


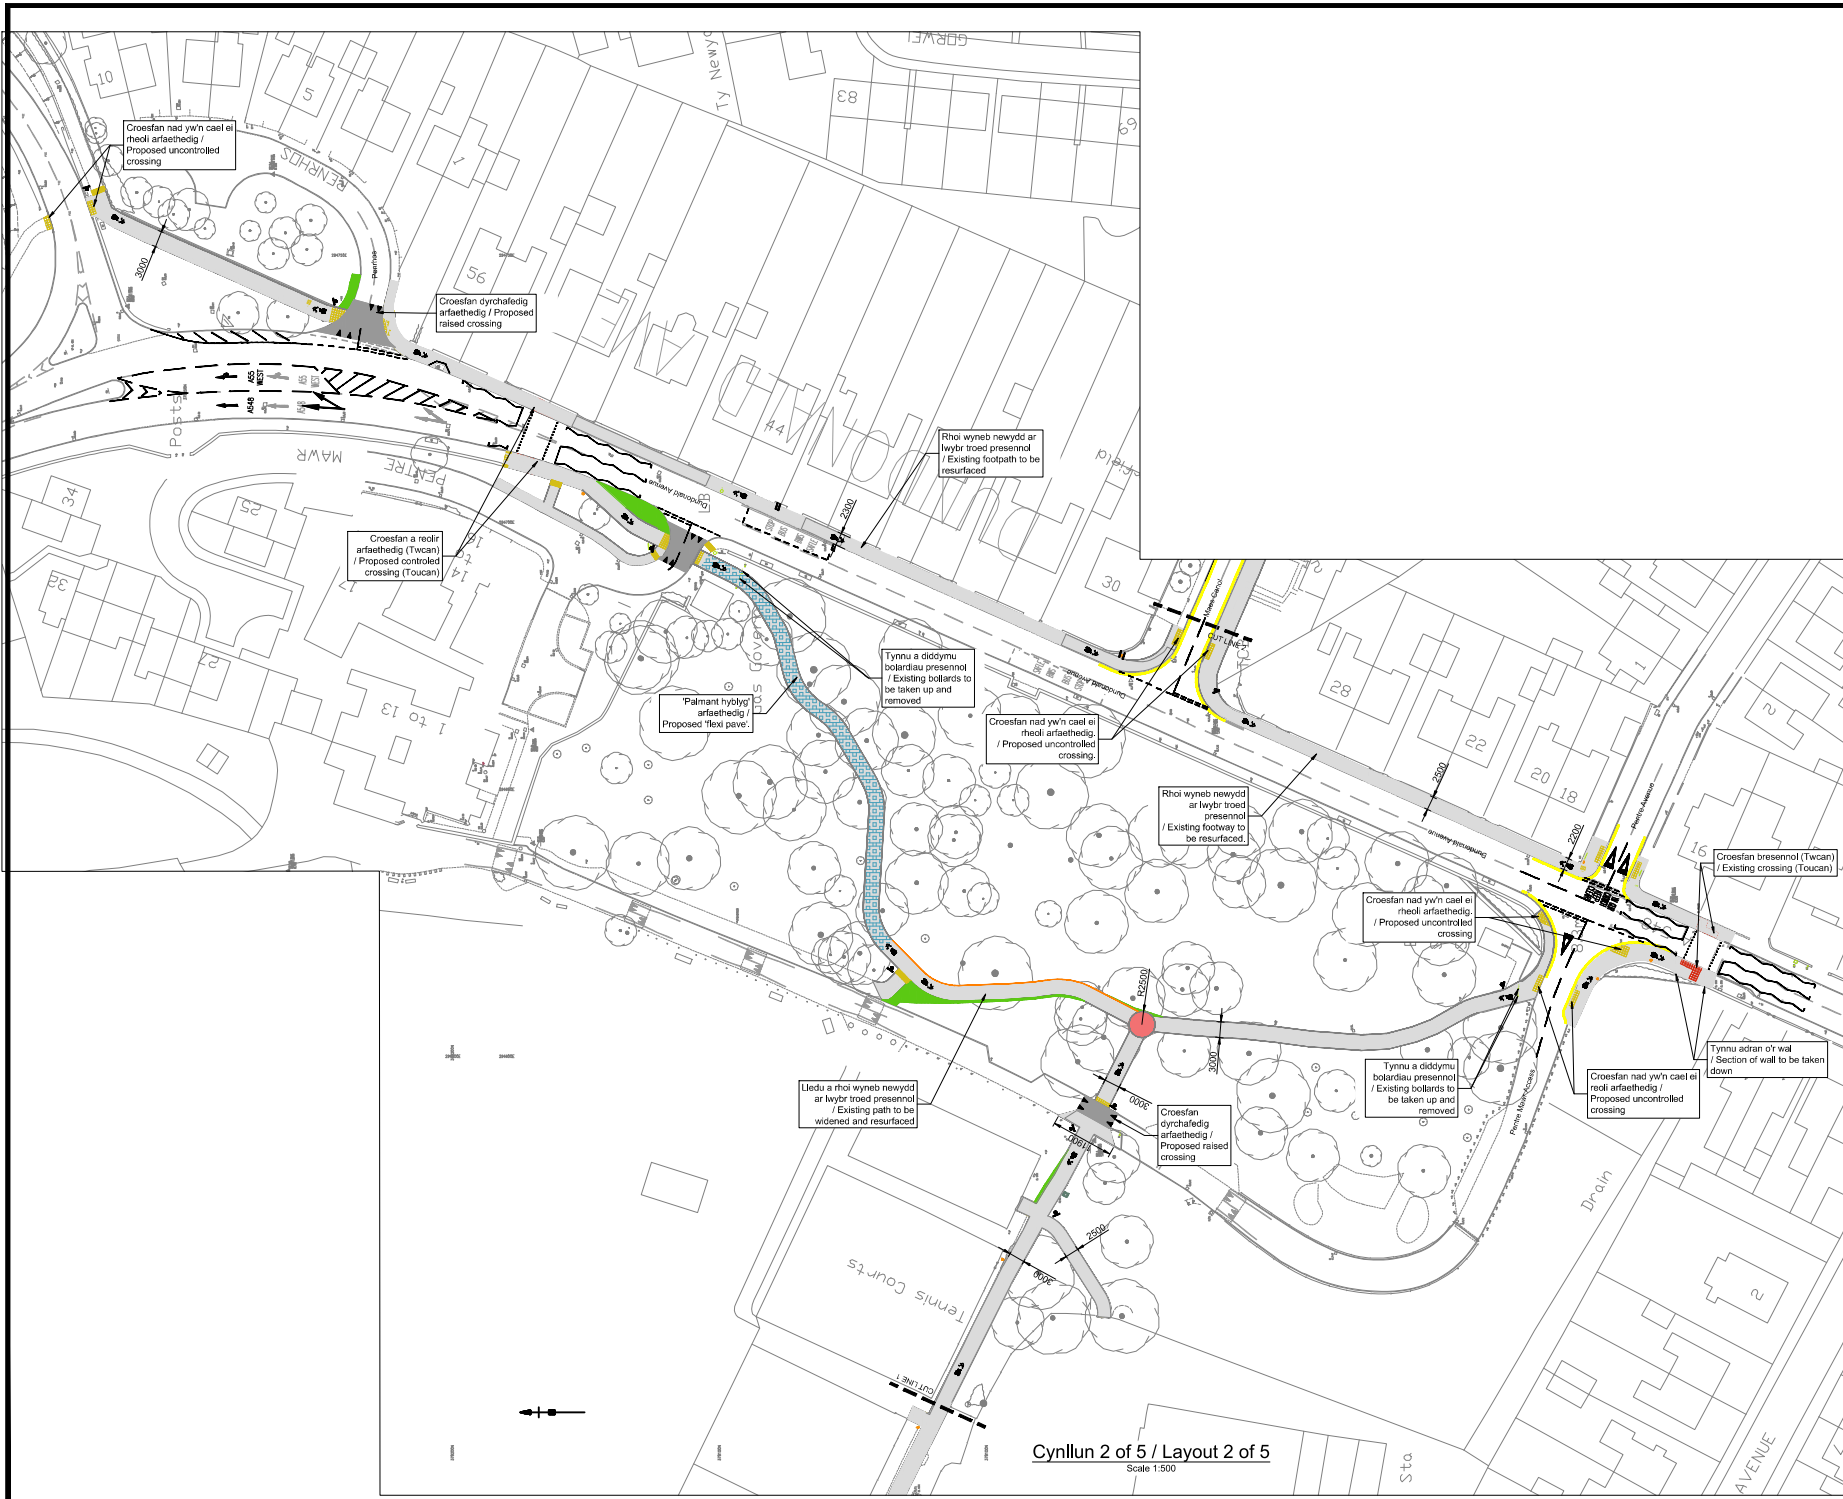

NODIADAU / NOTES

LLWYBR AML-ODEFYDDIWR ARFAETHEDIG / PROPOSED MULTI USER PATH



REV	DETAIL	DRAWN	CHECKED	DATE
A	GIS added	JCR	DT	06-05-21
-	Tender Issue	JCR	DT	28-04-21

PROJECT  
**Llwybr Rhannu Gogledd-Orllewin Abergele**

TITLE  
**Trefniant Cyffredinol Cynllun 2 o 3  
 General Arrangement Plan 2 of 3**

CLIENT  
**Traffic, Network and Management**

SCALE @ A1	DRAWN	CHECKED	APPROVED	DWG STATUS
As shown	JCR	DT	DT	TENDER
	DATE	DATE	DATE	
	07-08-20	28-04-21	28-04-21	




**CONWY**  
 COUNTY BOROUGH COUNCIL  
 ENVIRONMENT, ROADS & FACILITIES  
 G.B. Edwards Bldg (West) 21st Floor  
 Head of Environment, Roads & Facilities  
 Mawddach Office, Conwy Road,  
 Mawddach, LL58 5AB  
 Tel: 01492 575317  
 Fax: 01492 575359

PROJECT Ref:	DRAWING No:	REV
ERTN2002S	102	A

Cynllun 2 of 5 / Layout 2 of 5  
 Scale 1:500

NODIADAU / NOTES

LLWYBR AML-ODEFYNDIWR ARFAETHEDIG / PROPOSED MULTI USER PATH

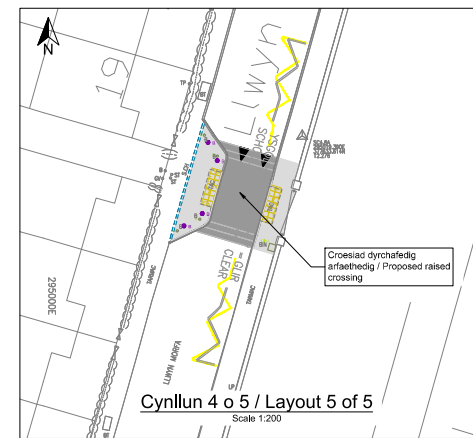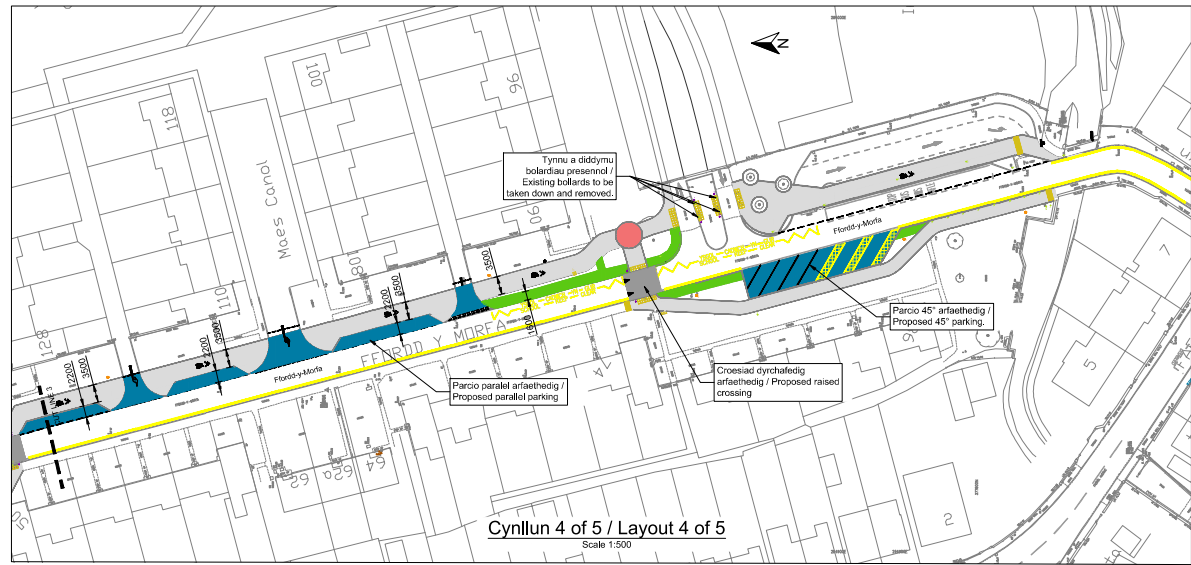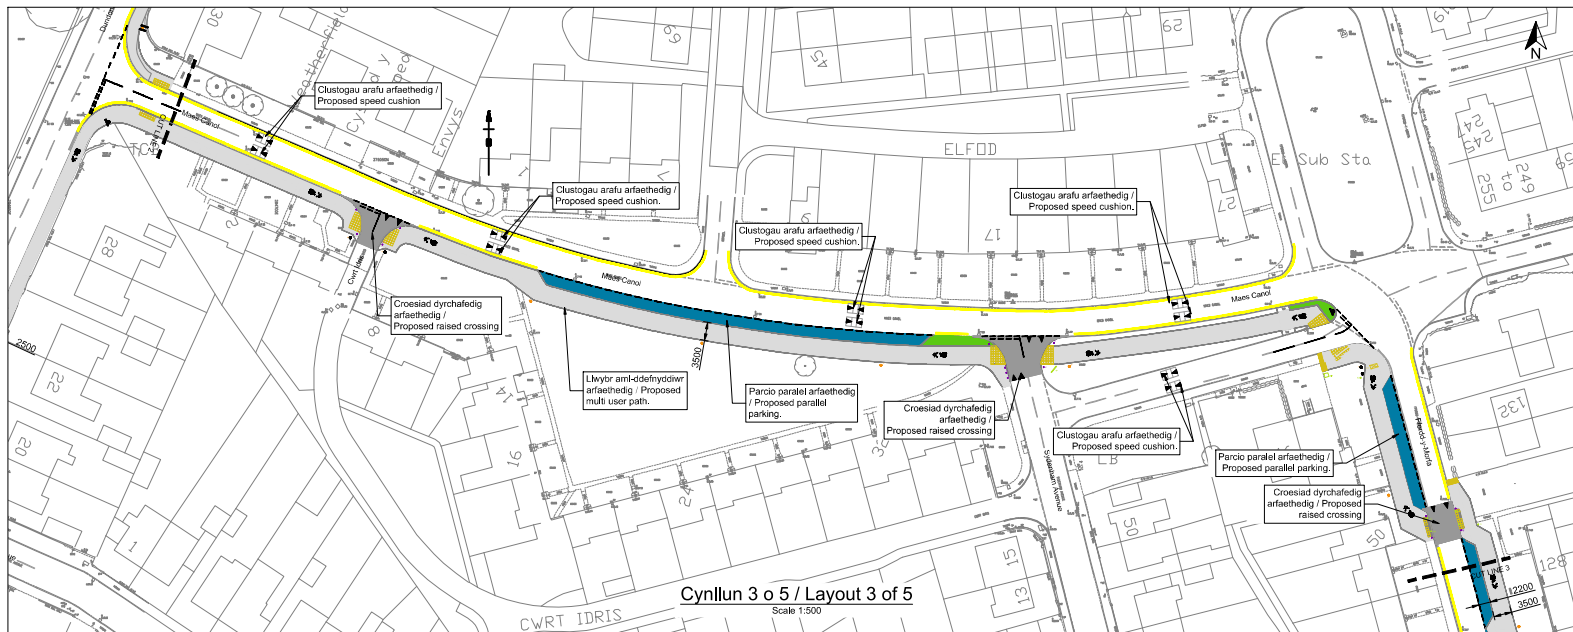

A	GIS added	JCR	DT	06-05-21
A	Tender Issue	JCR	DT	28-04-21
REV	DETAIL	DRAWN	CHECKED	DATE

PROJECT  
**Llwybr Rhannu Gogledd-Orllewin Abergele**

TITLE  
**Trefniant Cyffredinol Cynllun 3 o 3  
General Arrangement Plan 3 of 3**

CLIENT  
**Traffic, Network and Management**

SCALE @ A1	DRAWN	CHECKED	APPROVED	DWG STATUS
As shown	JCR	DT	DT	TENDER
	DATE	DATE	DATE	
	07-08-20	28-04-21	28-04-21	

**CONWY**  
ENVIRONMENT, ROADS & FACILITIES  
G.J. EDWARDS BEng (Hons) CEng FICE  
Head of Environment, Roads & Facilities  
Machynallt Office, Conwy Road,  
Machynallt, LL23 5AB  
CONYOR BWARDISTREF SWIGOL  
COUNTY BOROUGH COUNCIL  
Tel: (01492) 575737  
Fax: (01492) 575759

PROJECT Ref:	DRAWING No:	REV
ERTN2002S	103	-

C:\Users\jcr\Documents\Projects\ERTN2002S\ERTN2002S\_03\_Cyffredinol\ERTN2002S\_03\_03\_General Arrangement Plan 3 of 3.dwg