

- NOTES
- All dimensions in millimetres and all levels in metres Above Ordnance Datum Newlyn.
  - Do not scale from this drawing.
  - Any anomalies on this drawing should be brought to the attention of Conwy County Borough Council.
  - This drawing is to be read in conjunction with all relevant architect's, engineer's and other specialist drawings.

- KEY
- Leoliad y Safle / Site Location
  - Ffin y Safle / Site Boundary

REV	DETAIL	JCR	DT	24-12-21
-----	--------	-----	----	----------

PROJECT  
**Town i Fae Cinnel / Town to Kinnel Bay**

TITLE  
**Map o Leoliad y Safle / Site Location Plan**

CLIENT  
**Rheoli Traffig a Rhwydweithiau / Traffic & Network Management**

SCALE @ A1:	DRAWN: JCR	CHECKED: DT	APPROVED: DT	DWG STATUS: DRAFT
As shown	DATE: 24/12/21	DATE: -	DATE: -	

**ENVIRONMENT, ROADS & FACILITIES**  
**CONWY**  
 G. B. Edwards BEng (Hons) CEng FRICE  
 Head of Environment Roads & Facilities,  
 Mochoire Offices, Conwy Road,  
 Mochoire, LL20 5AB.  
 Tel: (01492) 576337  
 Fax: (01492) 576199








PROJECT Ref:	DRAWING No:	REV
ERTN2105N /	D001	-


CAD file Ref: ERTN2105N\_001.dwg  
 Date: 24/12/21  
 Scale: 1:2500  
 Location: G:\2020\105

NOTES

- All dimensions in millimetres and all levels in metres Above Ordnance Datum Newlyn.
- Do not scale from this drawing.
- Any anomalies on this drawing should be brought to the attention of Conwy County Borough Council.
- This drawing is to be read in conjunction with all relevant architect's, engineer's and other specialist drawings.


KEY

-  Llwybr troed arfaethedig / Proposed footway
-  Lleiniau ywchbridd/hadau, torri ac arglawdd / Top soil/seed verges, cutting & embankment
-  Palmant botymog llwydfelyn / Buff colour tactile paving
-  Lleoliad arfaethedig pyst pen ffens rwylllog 'V' sy'n 2.0m o uchder / Proposed location of 2.0m High 'V' Mesh Fencing end posts.
-  Ffens byst a rhwyllau gyda 2 rheilen / Proposed 2 rail post fence and mesh wire
-  'Visirail' arfaethedig / Proposed visirail
-  Bolard golau arfaethedig / Proposed illuminated bollard

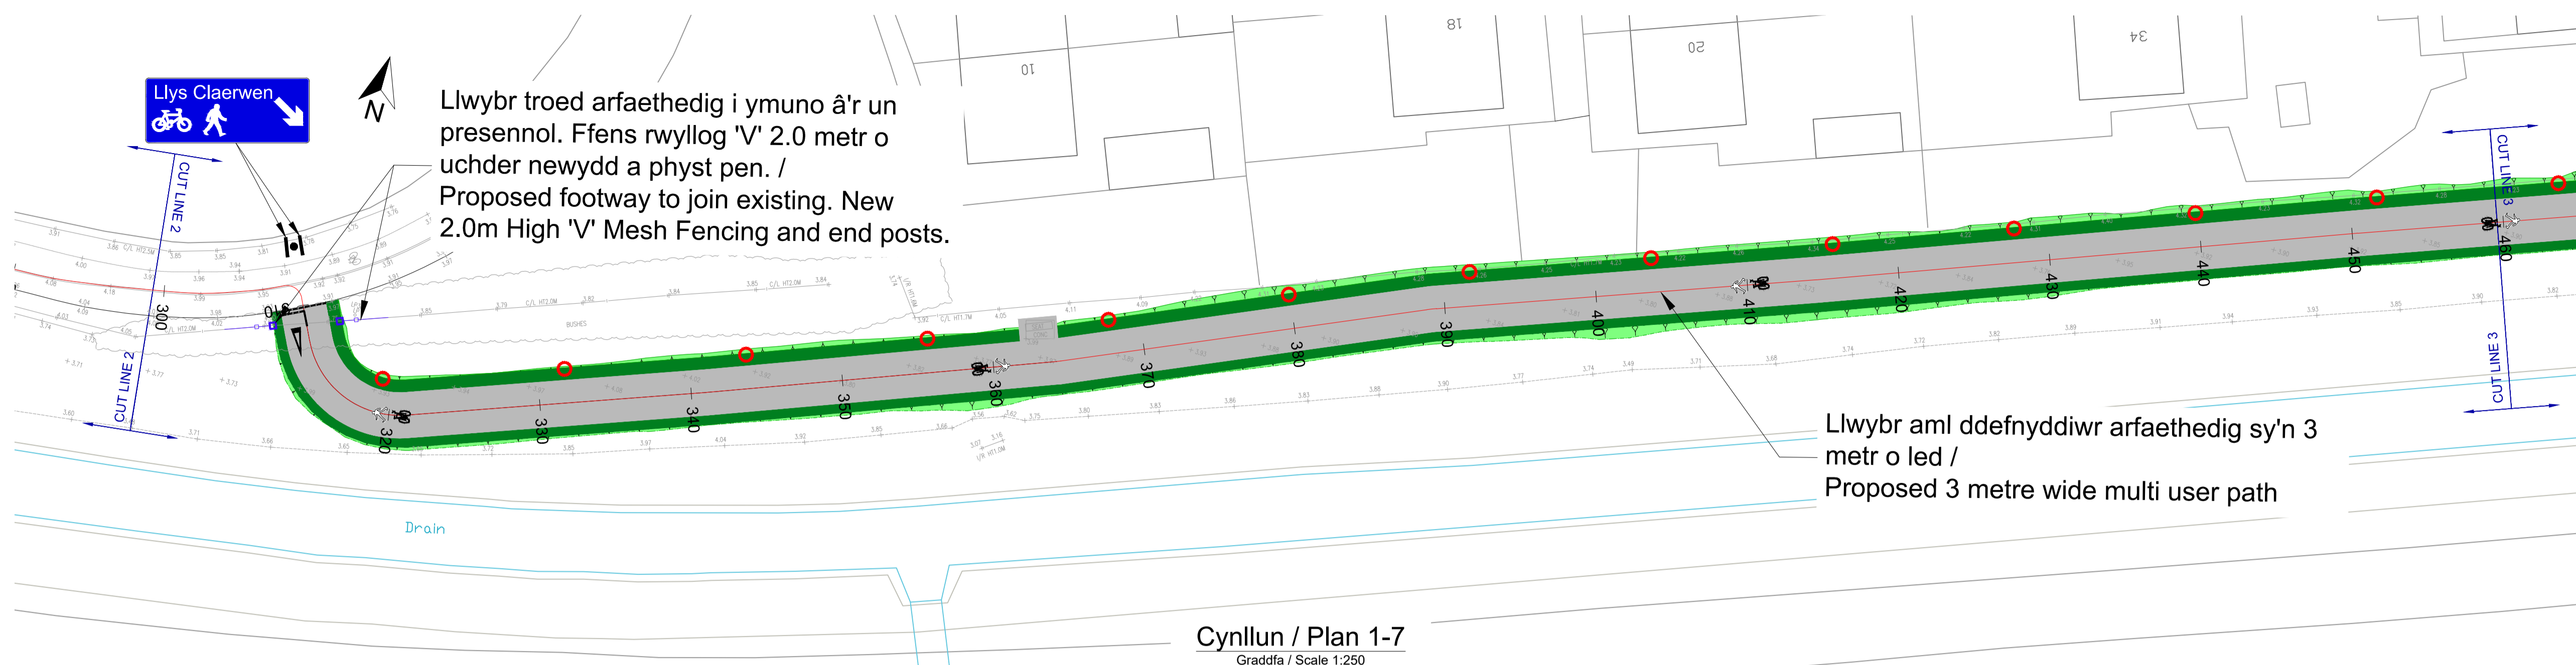


Llwybr troed arfaethedig i ymuno â'r un presennol. Ffens rwylllog 'V' 2.0 metr o uchder newydd a physt pen. / Proposed footway to join existing. New 2.0m High 'V' Mesh Fencing and end posts.


Llwybr aml ddefnyddiwr arfaethedig sy'n 3 metr o led / Proposed 3 metre wide multi user path

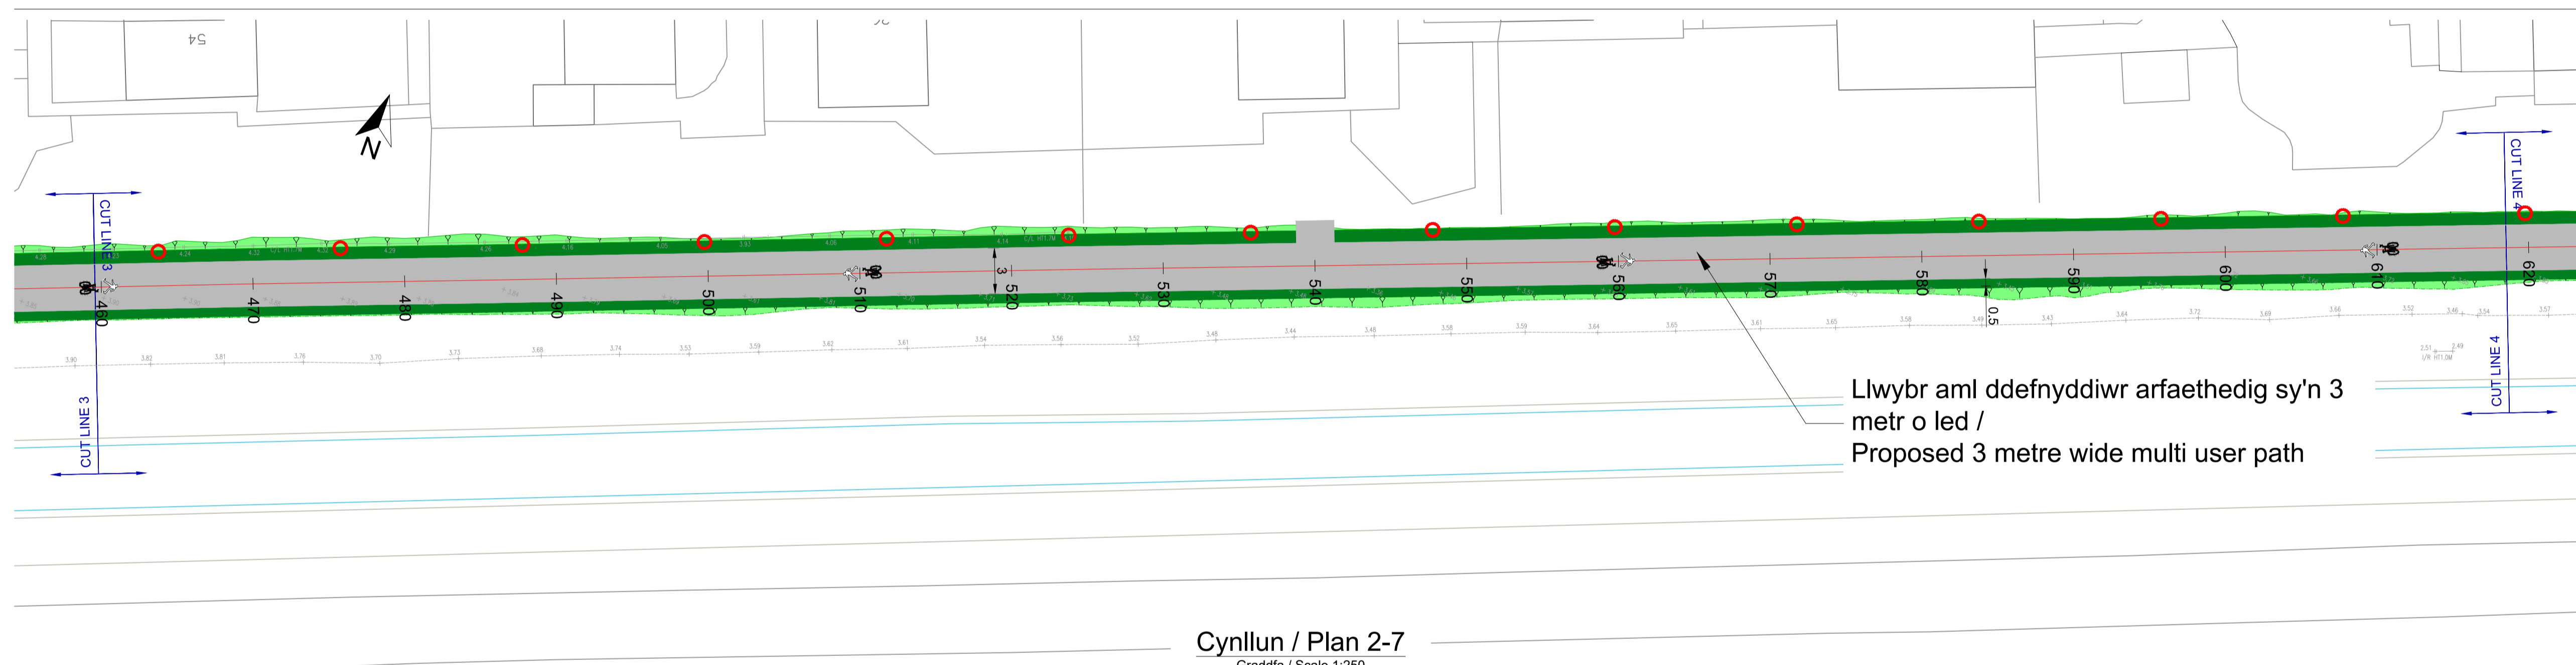

Llwybr aml ddefnyddiwr arfaethedig sy'n 3 metr o led / Proposed 3 metre wide multi user path

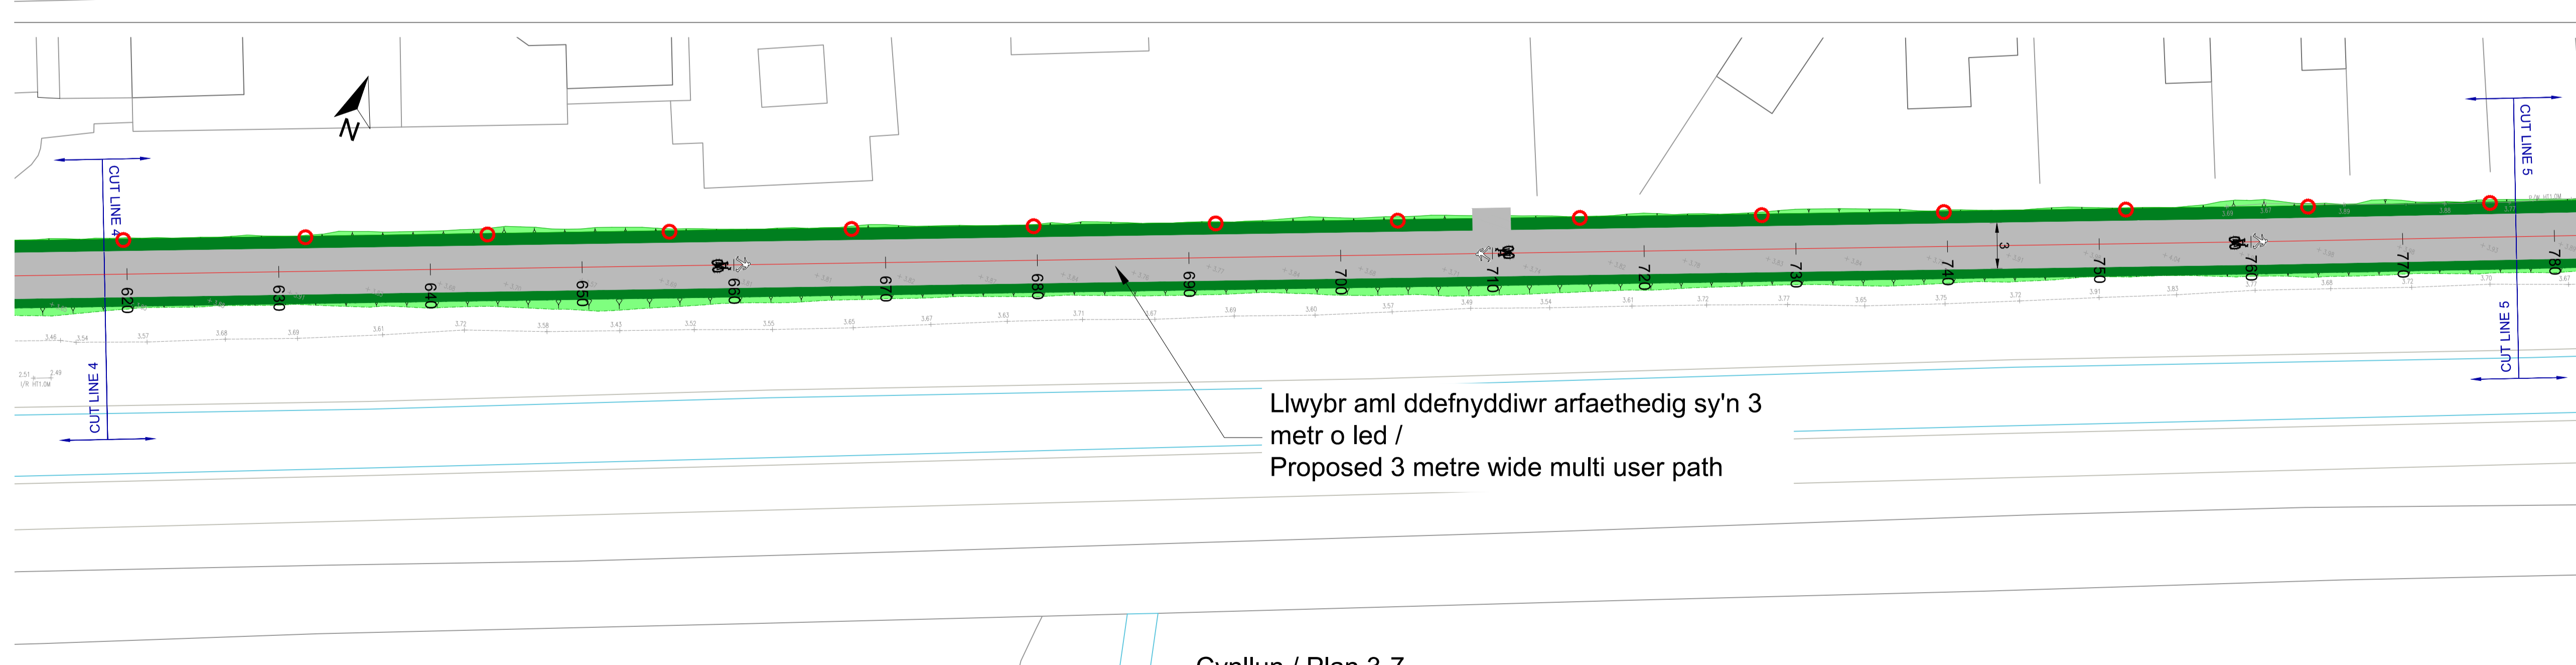

Llwybr aml ddefnyddiwr arfaethedig sy'n 3 metr o led / Proposed 3 metre wide multi user path








Public Consultation	JCR	IAH		
REV	DETAIL	DRAWN	CHECKED	DATE
PROJECT				
<b>Town i Fae Cinmel Town to Kinmel Bay</b>				
TITLE				
<b>Cynllun Arfaethedig 1 o 3 Proposed Layout 1 of 3</b>				
CLIENT				
<b>Rheoli Traffig a Rhwydweithiau / Traffic &amp; Network Management</b>				
SCALE @ A1:	DRAWN:	CHECKED:	APPROVED:	DWG STATUS:
As shown	JCR	IAH		DRAFT
	DATE:	DATE:	DATE:	
	29-12-21			
 <b>ENVIRONMENT, ROADS &amp; FACILITIES</b> <small>G. D. Edwards BEng (Hons) CEng FRCI Head of Environment Roads &amp; Facilities, Mochnire Offices, Conwy Road, Mochnire, LL29 5AB. Tel: (01492) 576337 Fax: (01492) 575199</small>				
PROJECT Ref:	DRAWING No:	REV		
ERTN2105N	/ D001	-		




CAD File Ref: ERTN2105N\_000\_Plan\_Consultation\_Plan\_12\_292021.dwg

NOTES

- All dimensions in millimetres and all levels in metres Above Ordnance Datum Newlyn.
- Do not scale from this drawing.
- Any anomalies on this drawing should be brought to the attention of Conwy County Borough Council.
- This drawing is to be read in conjunction with all relevant architect's, engineer's and other specialist drawings.

KEY


-  Llwybr troed arfaethedig / Proposed footway
-  Lleiniau ywchbridd/hadau, torri ac arglawdd / Top soil/seed verges, cutting & embankment
-  Palmant botymog llwydfelyn / Buff colour tactile paving
-  Lleoliad arfaethedig pyst pen ffens rwyllog 'V' sy'n 2.0m o uchder / Proposed location of 2.0m High 'V' Mesh Fencing end posts.
-  Ffens byst a rhwyllau gyda 2 rheilen / Proposed 2 rail post fence and mesh wire
-  'Visirail' arfaethedig / Proposed visirail
-  Bolard golau arfaethedig / Proposed illuminated bollard

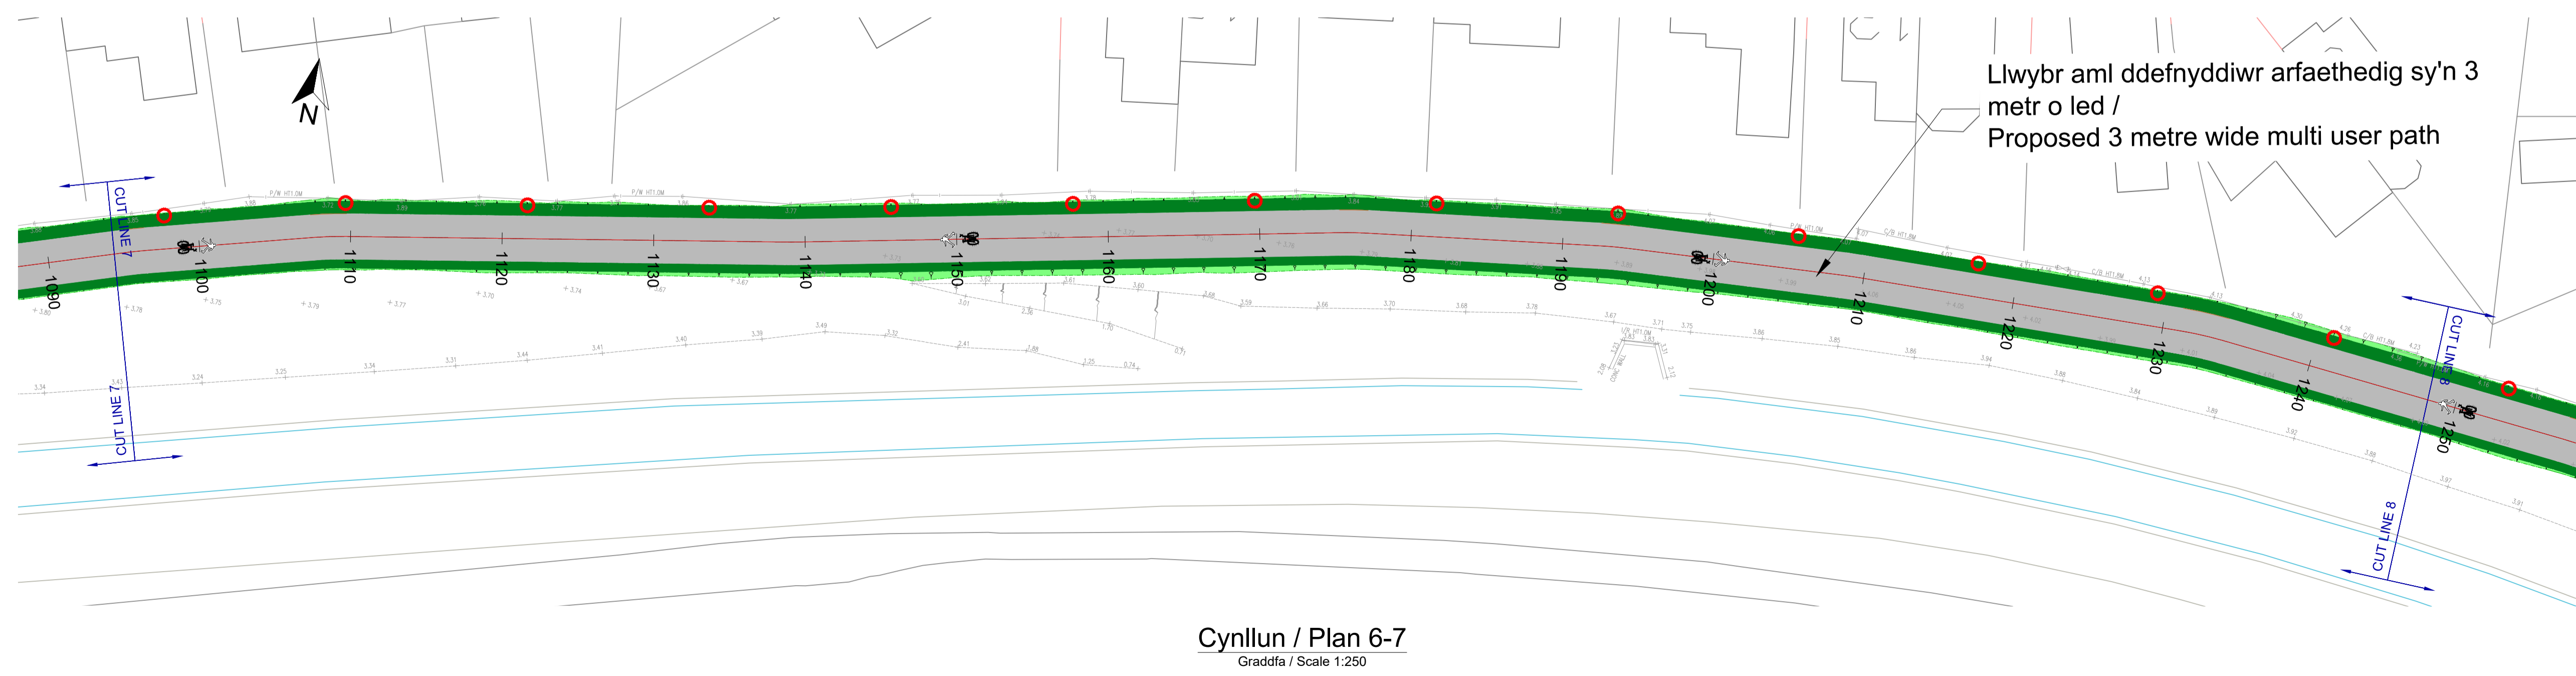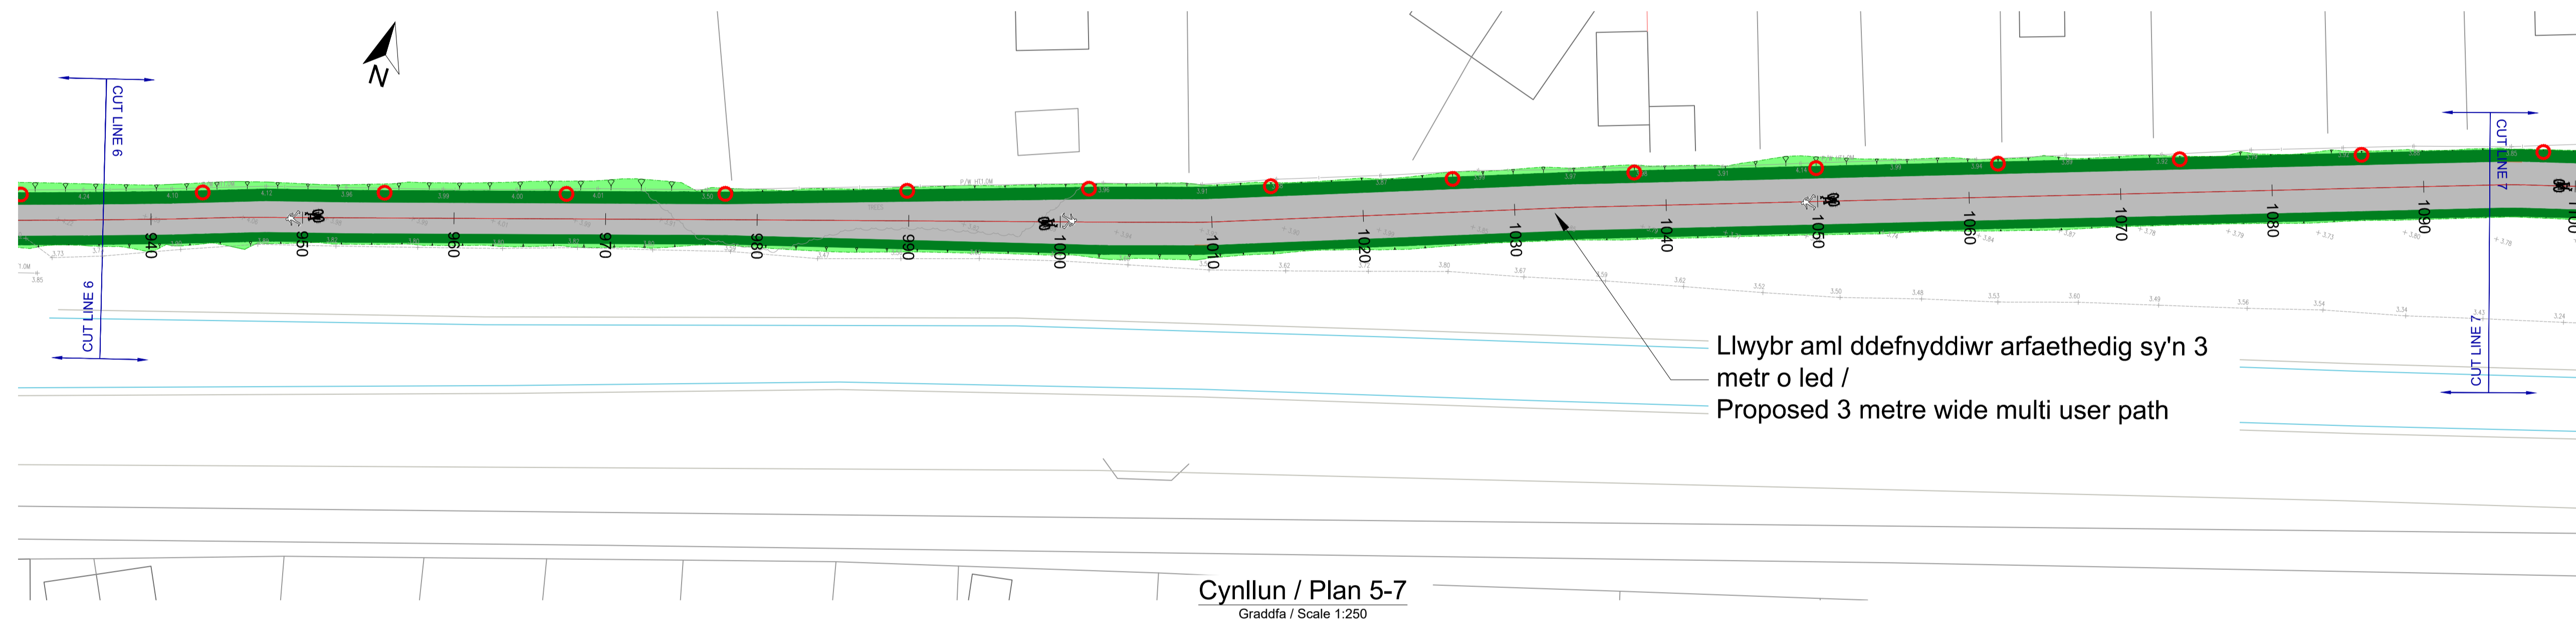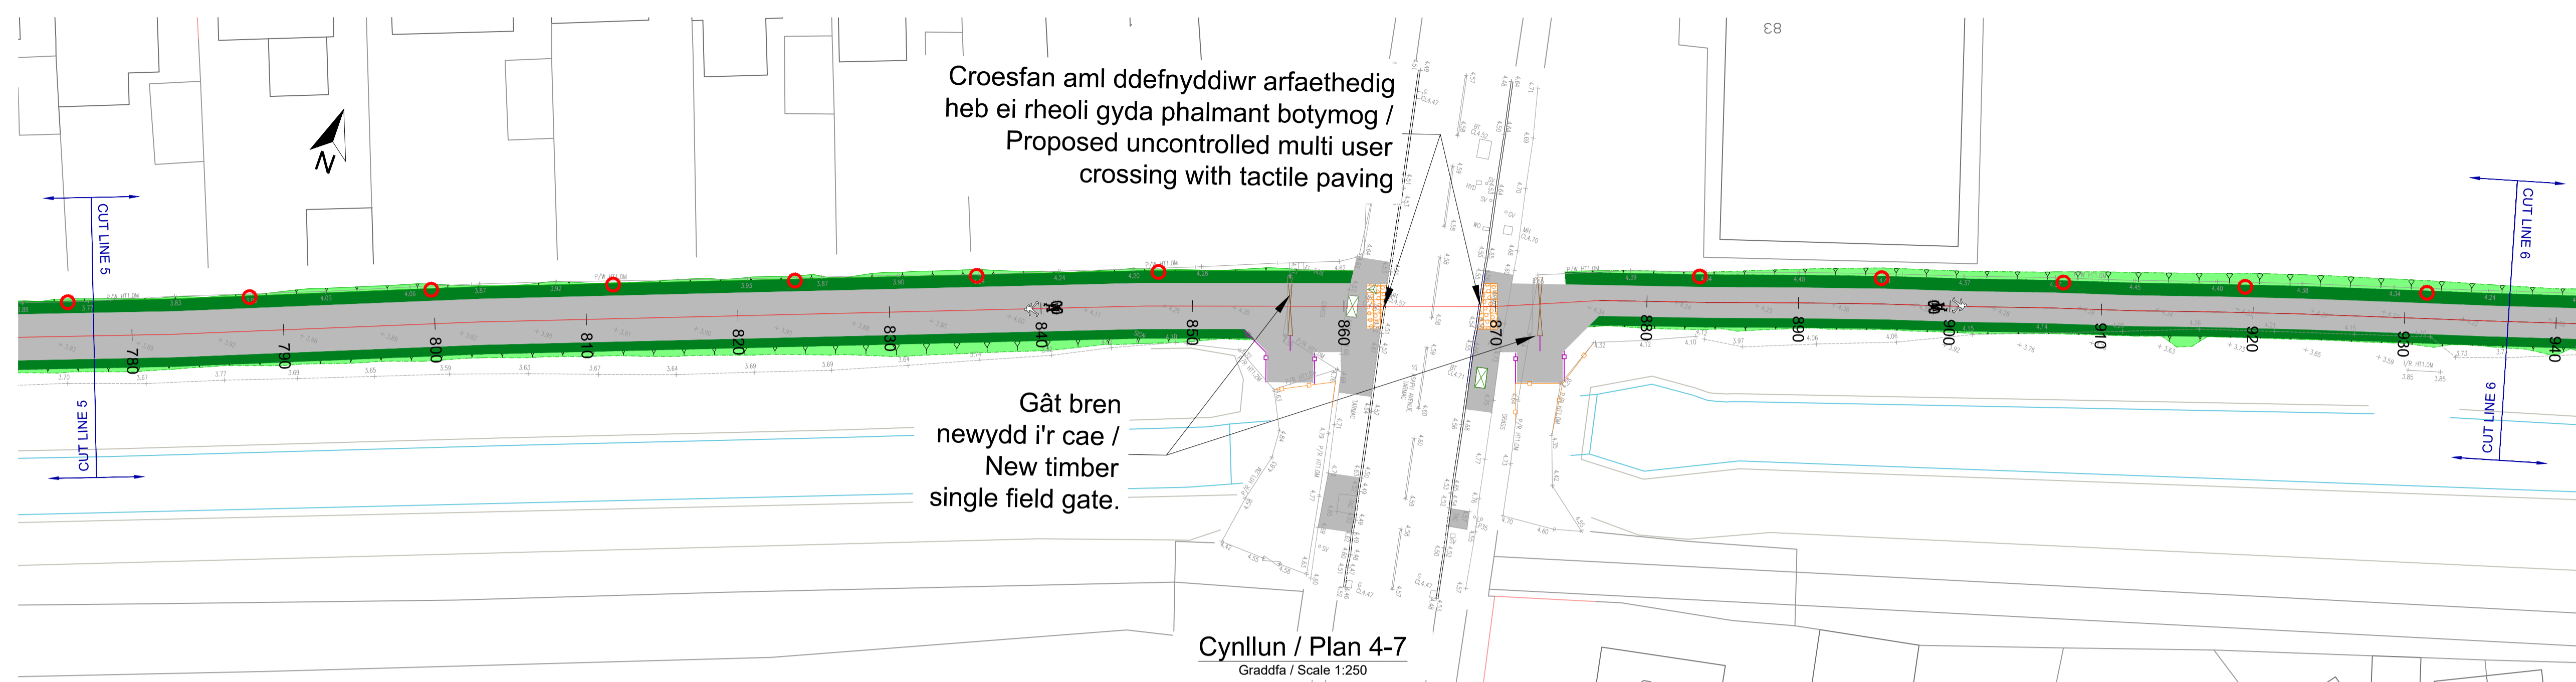

Public Consultation	JCR	IAH		
REV	DETAIL	DRAWN	CHECKED	DATE
PROJECT				
<b>Towyn i Fae Cinmel Towyn to Kinmel Bay</b>				
TITLE				
<b>Cynllun Arfaethedig 2 o 3 Proposed Layout 2 of 3</b>				
CLIENT				
<b>Rheoli Traffig a Rhwydweithiau / Traffic &amp; Network Management</b>				
SCALE @ A1:	DRAWN:	CHECKED:	APPROVED:	DWG STATUS:
As shown	JCR DATE: 29-12-21	IAH DATE: -	- DATE: -	DRAFT

**CONWY**  
 ENVIRONMENT, ROADS & FACILITIES  
 G. B. Edwards BEng (Hons) CEng FICE  
 Head of Environment Roads & Facilities,  
 Mochnire, LL29 5AB.  
 Tel: (01492) 576337 Fax: (01492) 576199

PROJECT Ref:	DRAWING No:	REV
ERTN2105N /	D002	-

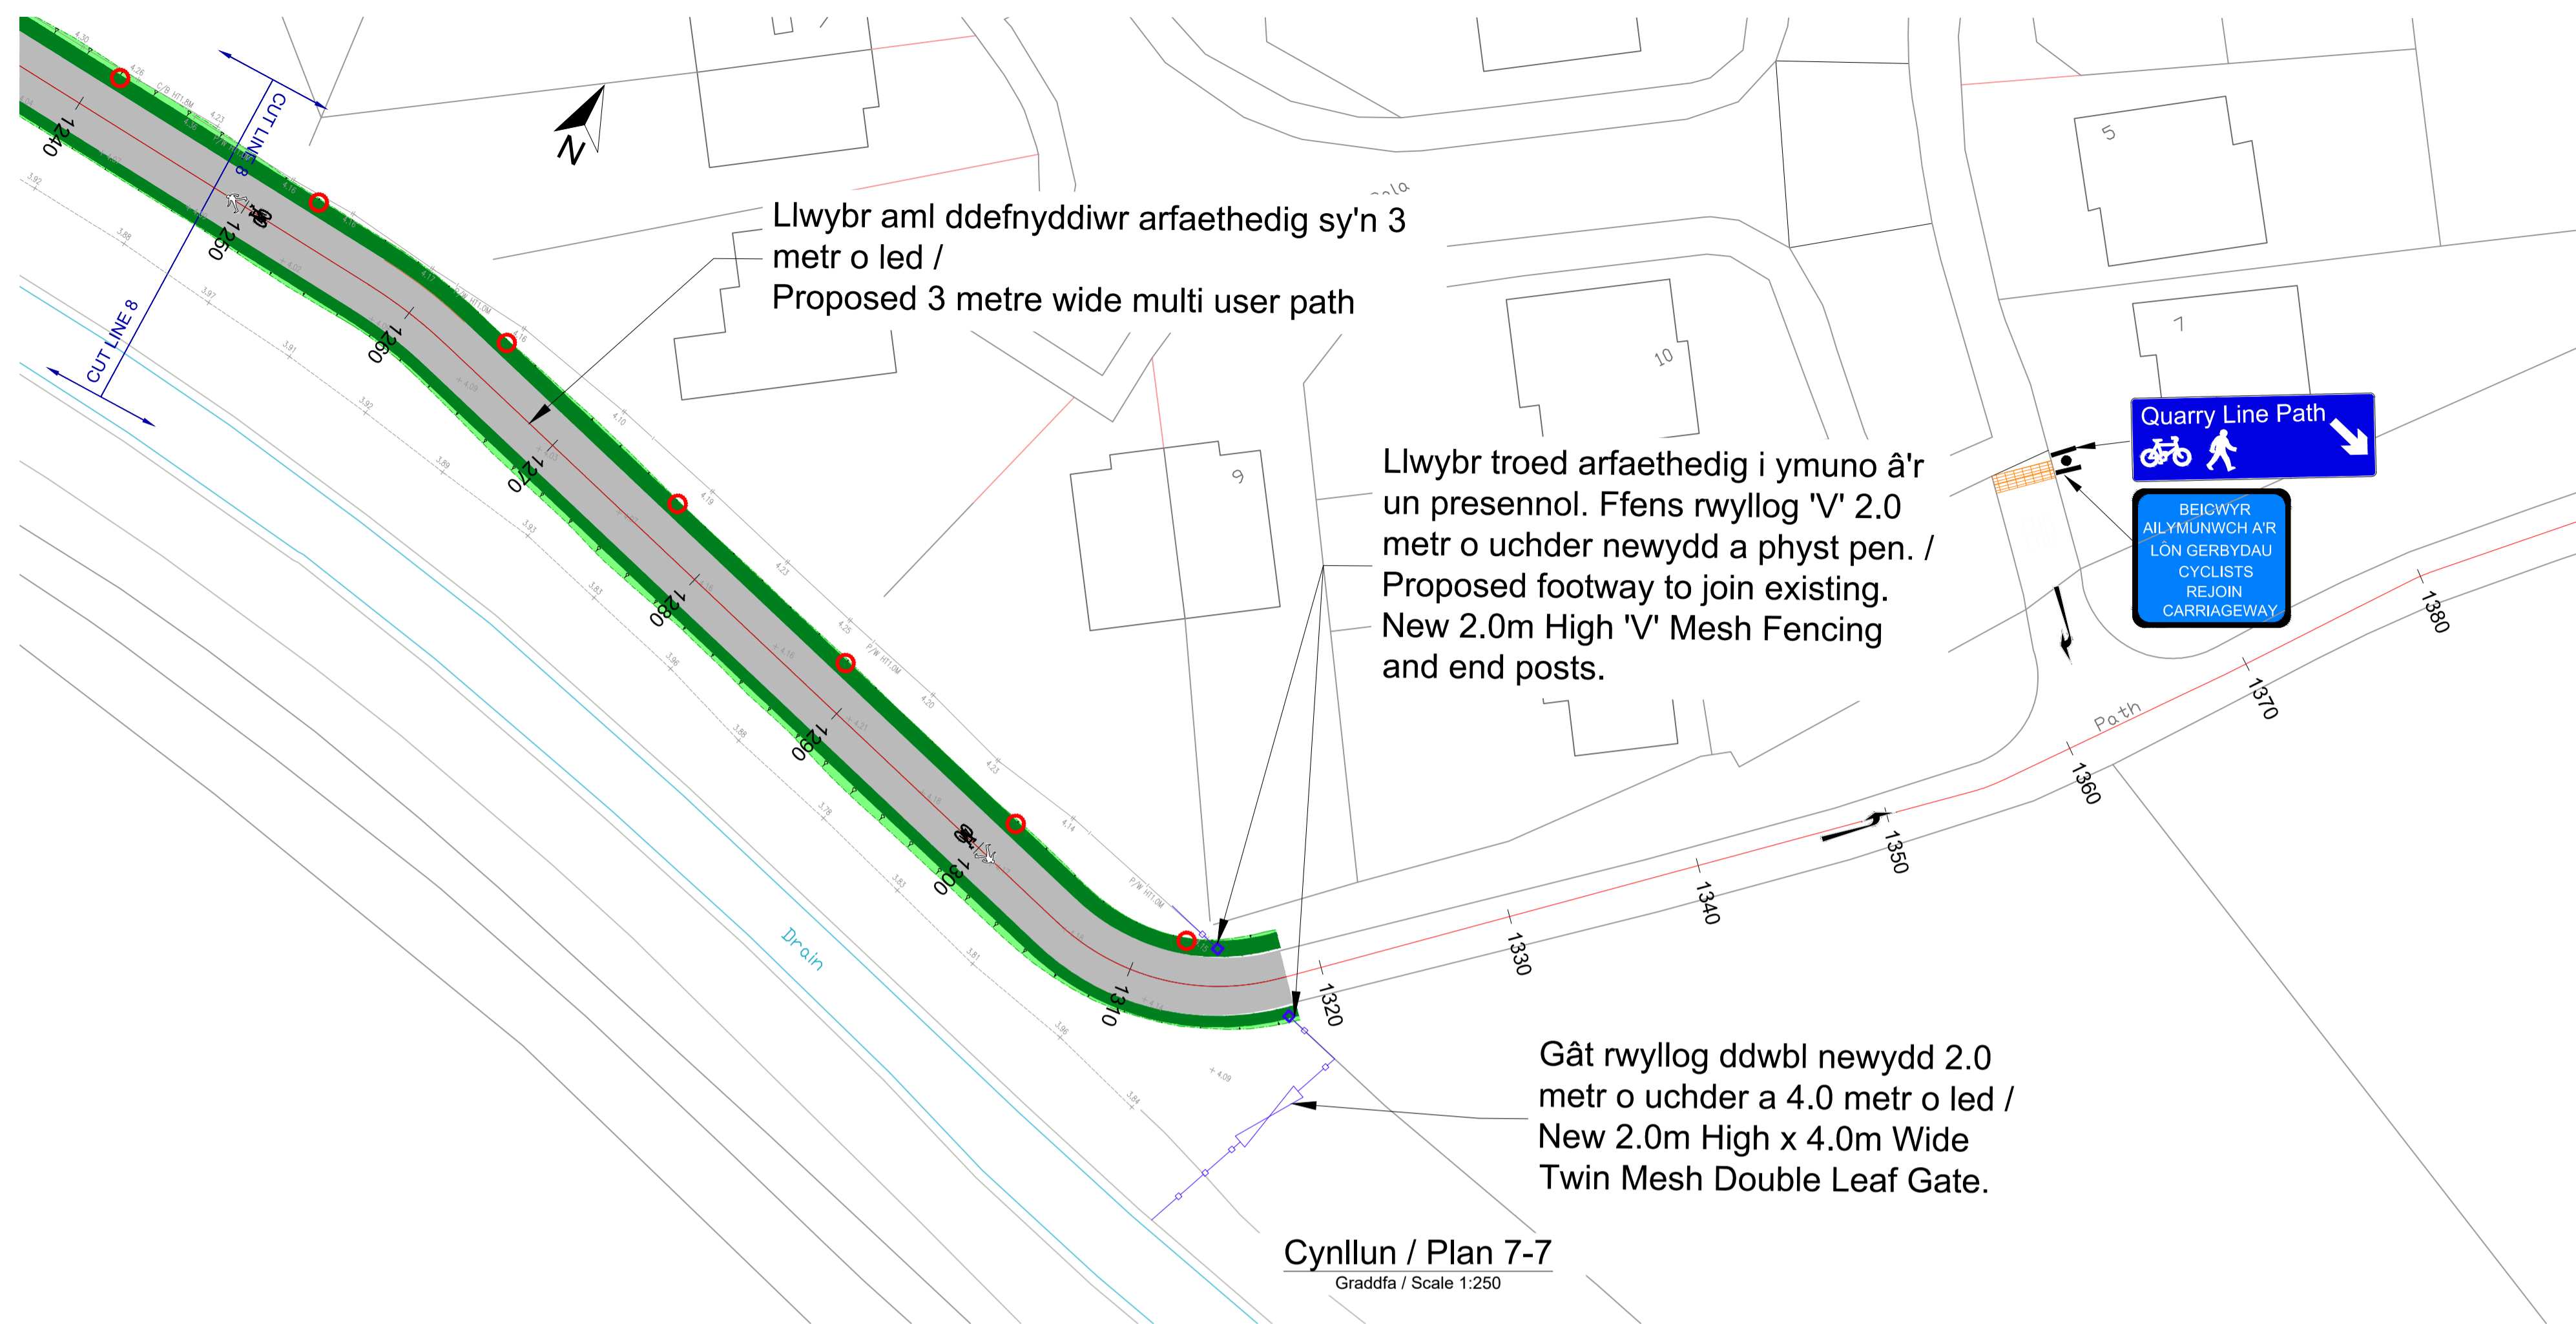

NOTES

- All dimensions in millimetres and all levels in metres Above Ordnance Datum Newlyn.
- Do not scale from this drawing.
- Any anomalies on this drawing should be brought to the attention of Conwy County Borough Council.
- This drawing is to be read in conjunction with all relevant architect's, engineer's and other specialist drawings.

KEY

- Llwybr troed arfaethedig / Proposed footway
- Lleiniau ywchbridd/hadau, torri ac argladd / Top soil/seed verges, cutting & embankment
- Palmant botmrog llwydfelyn / Buff colour tactile paving
- Lleoliad arfaethedig pyst pen ffens rwyllog 'V' sy'n 2.0m o uchder / Proposed location of 2.0m High 'V' Mesh Fencing end posts.
- Ffens byst a rhwyllau gyda 2 rheilen / Proposed 2 rail post fence and mesh wire
- 'Visirail' arfaethedig / Proposed visirail
- Bolard golau arfaethedig / Proposed illuminated bollard

Public Consultation	JCR	IAH	-
REV	DETAIL	DRAWN	CHECKED DATE

PROJECT  
**Towyn i Fae Cinnel  
Towyn to Kinmel Bay**

TITLE  
**Cyllun Arfaethedig 3 o 3  
Proposed Layout 3 of 3**

CLIENT  
**Rheoli Traffig a Rhwydweithiau  
/ Traffic & Network Management**

SCALE @ A1: As shown	DRAWN: JCR DATE: 29-12-21	CHECKED: IAH DATE:	APPROVED: DATE:	DWG STATUS: DRAFT
-------------------------	------------------------------------	--------------------------	--------------------	----------------------

**CONWY**  
CYNGOR BWRDEISTREF SIROL  
COUNTY BOROUGH COUNCIL

**ENVIRONMENT,  
ROADS & FACILITIES**  
G.D. Edwards BEng (Hons) CEng FRICE  
Head of Environment Roads & Facilities,  
Mochoire Offices, Conwy Road,  
Mochoire, LL29 5AB.  
Tel: (01492) 575337  
Fax: (01492) 575199

PROJECT Ref: <b>ERTN2105N</b>	DRAWING No: <b>D003</b>	REV -
----------------------------------	----------------------------	----------