


G/N

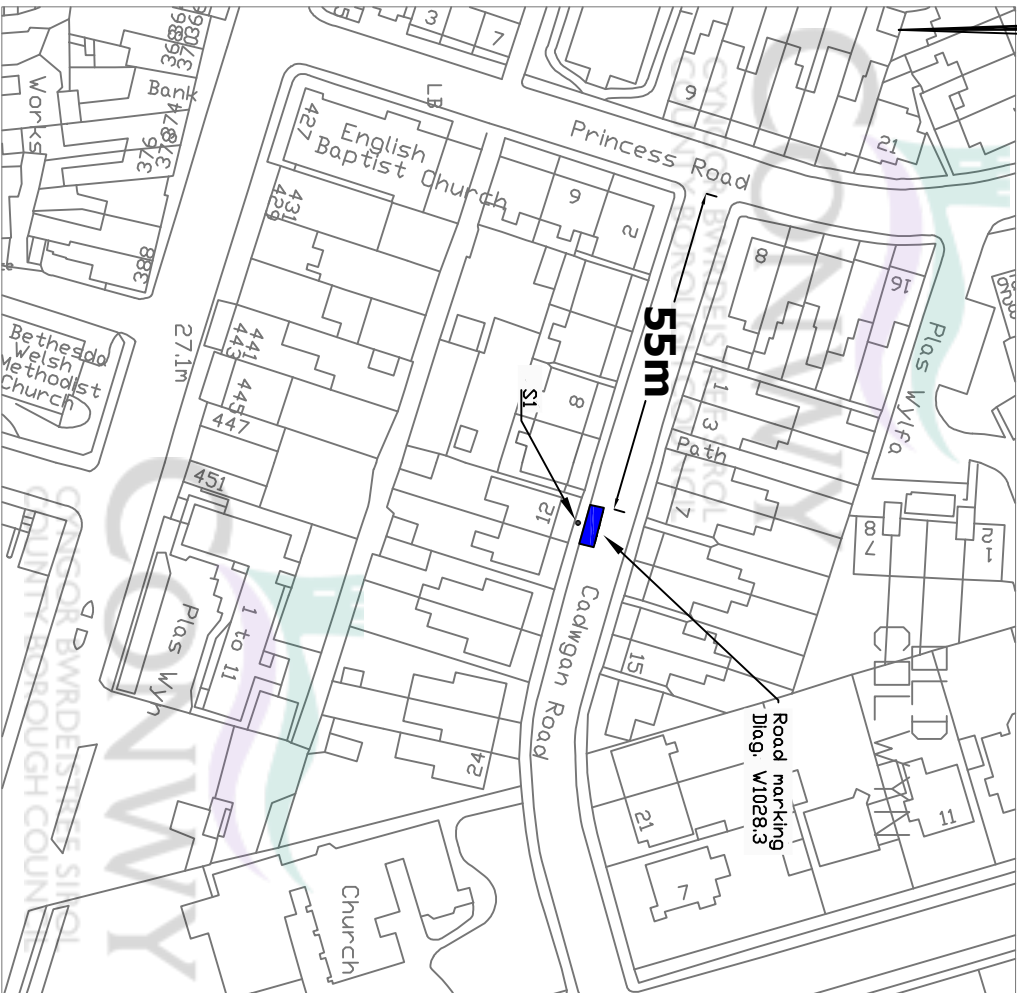


ALL WEDD / KEY:

Bae parcio anabl
Disabled parking bay



MANYLION ARWYDD


SIGN DETAIL

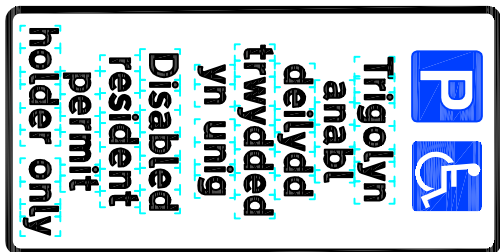

Scheme Ref.	ANABL	X-height	200
Sign Ref.	1	Letter colour	BLACK
		Background	WHITE
		Border	BLACK
		Material CLASS-1	Area
			0.13SQM

MANYLION MARC FFORDD

ROAD MARKING DETAIL

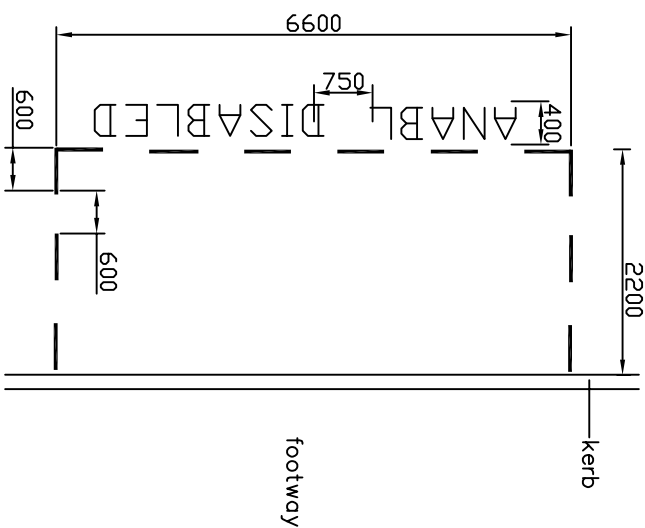

Rhoddir trwydded ddirymiadwy nad yw'n gyfyngedig, heb freindal, i chi weid y Data Trwyddedig ar gyfer defnydd enfafnastochol yn unig, o'r cymrod y bydd ar gael gan Gyngor Bwrdeistref Siroi Conwy. Ni chewir gopïo, is-dwyddedu, dosbarthu, gwerthu neu fel arall drethu bod y Data Trwyddedig ar gael newn unrhyw ffurfi drydydd partion: a Neilltuir hawliau rhydydd parti i orfodi telerau'r drwydded hon i'r Arolog Ordians.

You are granted a non-exclusive, royalty free, revocable licence solely to view the Licensed Data for non-commercial purposes for the period during which Conwy County Borough Council makes it available. You are not permitted to copy, sub-license, distribute, sell or otherwise make available the Licensed Data to third parties in any form; and Third party rights to enforce the terms of this licence shall be reserved to Ordnance Survey.

Project / Project

GORCHYMYN BAE PARCIO PRESSWYLLWYR ANABL 2020
DISABLED PERSON'S PARKING BAY ORDER 2020

Teil / Title

12 Cadwgan Road, Dld Colwyn



Geraint Edwards, Beng (Hons) CENG FICE

Pennaeith Gwasanaeth
CONGOR BWRDEISTREF SIROL CONWY
Yr Arolog, Ffordd a Chlestrau
Ffordd Conwy
Mochdre
LL28 5AB

Heath of Service
CONWY COUNTY BOROUGH COUNCIL
Environment, Roads and Retail
Conwy Road
Mochdre
LL28 5AB

Llun Rhif / Dwg No: L/30/02/20/G08

Statws Llun / Dwg Status:

Adain / Section: TRAFFIC

Darlunwyd gan / Drawn By: JCS

Gwinnwyd gan / Checked by:

Graddfa / Scale: NTS

Dyddiad / Date: 12/01/21