
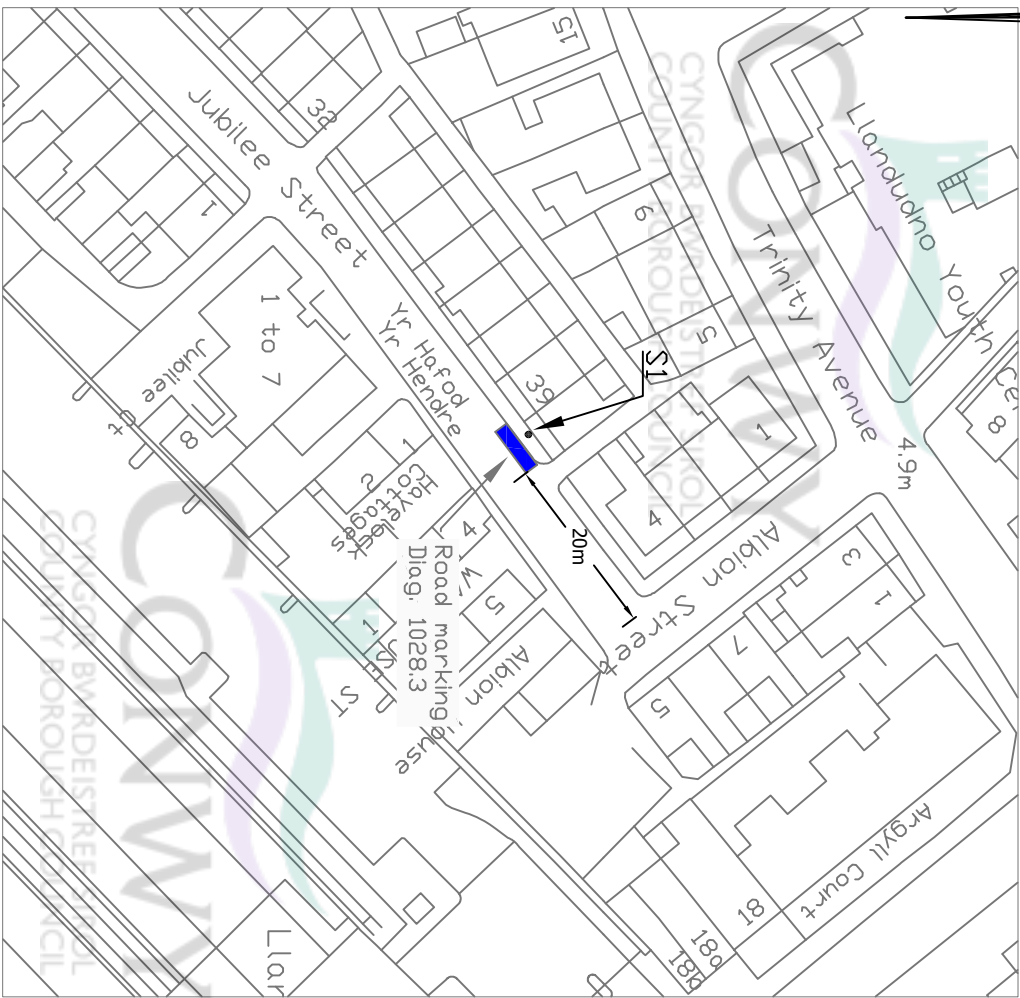


G/N

ALLWEDD / KEY:


Bae parcio anabl  
Disabled parking bay

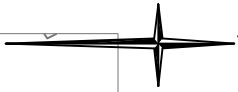

© Hafwrn Y Geon. Codiwr: job hawl. Cymgo: Bwrdeistref Sirol Conwy, 10022380, 2021  
Crown copyright. All rights reserved. Conwy County Borough Council 10022380, 2021

MANYLION ARWYDD


SIGN DETAIL

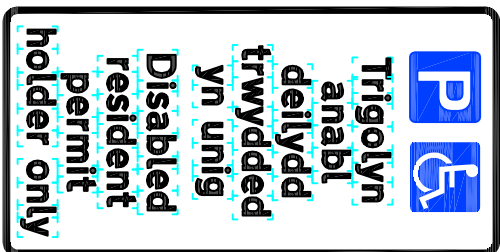

Scheme Ref: ANABL	
Sloper Ref.	1
Letter colour	BLACK
Background	WHITE
Border	BLACK
Material CLASS-1	
x-height	200
Sign Face	
Width	250MM
Height	500MM
Area	0.135SQM

MANYLION MARC FFORDD

ROAD MARKING DETAIL

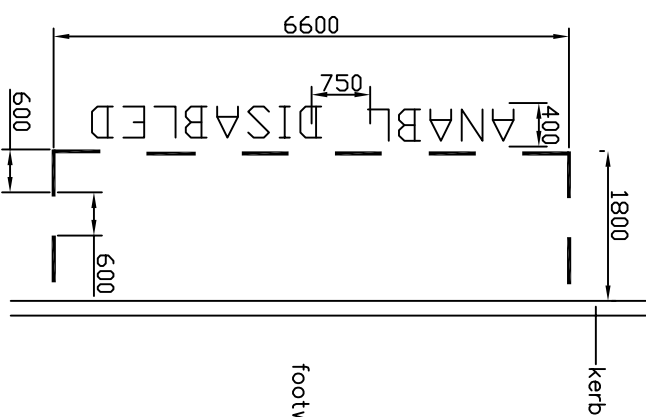

Rhodri trwydded ddirymiadwy nad yw'n gyfyngedig, heb freindal, i chi weld y Data Trwyddedig ar gyfer defnydd anfarnachol yn unig, o'r cyfnod y bydd ar gael gan Gyngor Bwrdeistref Sirol Conwy. Ni chewch gopïo, is-dwyddedu, dosbarthu, gwerthu neu fel arall drefnu bod y Data Trwyddedig ar gael newn unrhyw ffordd i drydydd partion: a Neilltuir hawliau trydydd parti; orfodi telerau'r drwydded hon i'r Arolwg Ordnans.

You are granted a non-exclusive, royalty free, revocable licence solely to view the Licensed Data for non-commercial purposes for the period during which Conwy County Borough Council makes it available. You are not permitted to copy, sub-license, distribute, sell or otherwise make available the Licensed Data to third parties in any form; and Third party rights to enforce the terms of this licence shall be reserved to Ordnance Survey.

Project / Project

GORCHYMYN BAE PARCIO PRESSWYLLWYR ANABL 2020  
DISABLED PERSON'S PARKING BAY ORDER 2020

Title / Title

Jubilee Street, Llandudno

Llun Rhif / Dwg No: L/30/10/20/G03

Statws Llun / Dwg Status:

Adain / Section: TRAFFIC

Darlunwyd gan / Drawn By: Gwirwyd gan / Checked by:

JCS

Graddfa / Scale: NTS

Dyddiad / Date: 12/01/21



Geraint Edwards, Beng (Hons) CENG FICE

Penmaeth Gwasarneth  
CYNGOR BWRDEISTREF SIROL CONWY  
17 Arglwydd, Ffordd a Chiferaethal  
Ffordd Conwy  
Meddie  
LL28 5AB

Heath of Service  
CONWY COUNTY BOROUGH COUNCIL  
Environment, Roads and Facilities  
Conwy Road  
Meddie  
LL28 5AB