


G/N

ALLWEDD / KEY:

- █ Bae parcio anabl
- █ Disabled parking bay




MANYLION ARWYDD
SIGN DETAIL

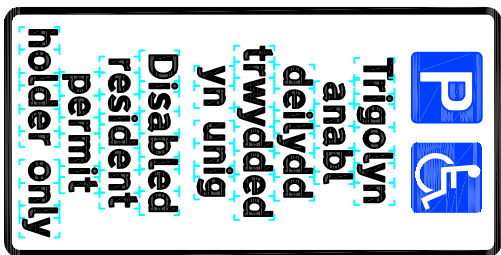

Scheme Ref. ANABL	
SignRef.	1
Letter colour	BLACK
Background	WHITE
Border	BLACK
Material CLASS-1	
x-height	200
SIGN FACE	
Width	250MM
Height	500MM
Area	0.135SQM

MANYLION MARC FFORDD
ROAD MARKING DETAIL

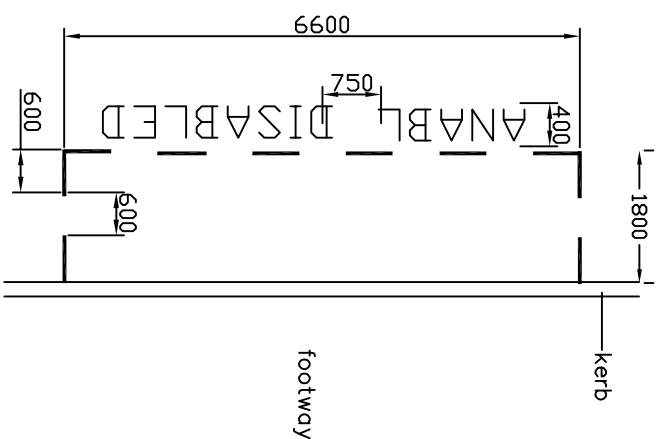

Rhoddir trwydded ddirymiaidwy, nad yw'n gyfyngedig, heb freindal, i chi weld y Data Trwyddedig ar gyfer delnydd antisnachol yn unig, o'r cyfnod y bydd ar gael gan Gyngor Bwrdeistref Sirol Conwy. Ni chewch gopïo, is-dwyddedu, dosbarthu, gwerthu neu fel arall drefnu pod y Data Trwyddedig ar gael mewn unrhyw ffordd i ddyddad partion: a Neillturi hawliau trydydd parti; i orfodi telerau'r dwyddedig hon i'r Ardwyg Ordians.

You are granted a non-exclusive, royalty free, revocable licence solely to view the Licensed Data for non-commercial purposes for the period during which Conwy County Borough Council makes it available. You are not permitted to copy, sub-licence, distribute, sell or otherwise make available the Licensed Data to third parties in any form, and Third party rights to enforce the terms of this licence shall be reserved to Ordnance Survey.

Prosiect / Project

GORCHYMYN BAE PARCIO PRESWYL WYR ANABL 2020
DISABLED PERSON'S PARKING BAY ORDER 2020

Teitl / Title

7 Glanrafon Abergele

Llun Rhif / Dwg No: L/30/01/20/G09

Statws Llun / Dwg Status:

Adain / Section: TRAFFIC

Darlunwyd gan / Drawn By: JCS

Graddfa / Scale: NTS

Dyddiad / Date: 13/01/21



Geraint Edwards, Beng (Hons) CEFG FICE

Prifathro Gwasanaeth Cŵn
CONYOR BWRDEISTREF SIROL CONWY
COUNTY BOROUGH COUNCIL
Swyddfa'r Prifathro
Head of Service
CONWY COUNTY BOROUGH COUNCIL
Environmental Resources
Machre Office
Conwy Road
Machre
LL28 5AB

Prifathro Gwasanaeth Cŵn
CONYOR BWRDEISTREF SIROL CONWY
COUNTY BOROUGH COUNCIL
Swyddfa'r Prifathro
Head of Service
CONWY COUNTY BOROUGH COUNCIL
Environmental Resources
Machre Office
Conwy Road
Machre
LL28 5AB