

g/n


ALLWEDD / KEY:

Boe parcio anabl  
Disabled parking bay



MANYLION ARWYDD


SIGN DETAIL

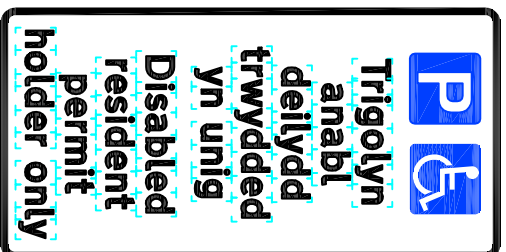

Scheme Ref: ANABL	
Sign Ref.	1
Letter colour	BLACK
Background	WHITE
Border	BLACK
Material CLASS-1	
X-height	200
Sign Face	
Width	250MM
Height	500MM
Area	0.1335QM

MANYLION MARC FFORDD

ROAD MARKING DETAIL

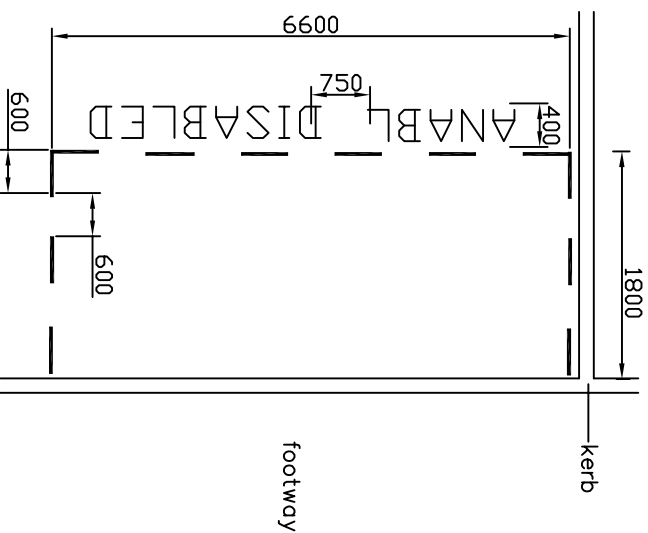

© Hafwrfafr y Goron, Cefnwr pob hawl. Cynwrg Bwrdeistref Sirol Cernwy, 100023390, 2021  
Crown copyright. All rights reserved. Cernwy County Borough Council, 100023390, 2021



CYNGOR BWRDEISTREF SIROL  
COUNTY BOROUGH COUNCIL

Geraint Edwards, BEING (Hons) CENG FICE

Perenniath Gwasanaeth  
CYNGOR BWRDEISTREF SIROL, CONWY  
Stryd y Castell, Ffordd a Chiffertanau  
Stryd y Castell, Ffordd a Chiffertanau  
Ffordd Cernwy  
Mochdre  
LL28 5AB

Prosiect / Project

GORCHYMYN BAE PARCIO PRESSWYLLWYR ANABL 2020  
DISABLED PERSON'S PARKING BAY ORDER 2020

Teitl / Title

Rear of 6 Glascoed, Colwyn Bay

Llun Rhif / Dwg No.: L/30/02/20/G07

Statws Llun / Dwg Status:

Adain / Section: TRAFFIC

Darlunwyd gan / Drawn By: JCS

Gradfa / Scale: NTS

Dyddiad / Date: 13/01/21

Rhoeddri: trwydded ddiffrinadwy, nad yw'n gryfyngedig, heb freindal, i chi weld y Data Trwyddedig ar gyfer dehnydd arfasnachol yn unig, or cyfnod y bydd ar gael gan Gynghor Bwrdeistref Sirol Cernwy. Ni ddrwydded, dosbarthu, gwerthu neu tel arall ddernu bod y Data Trwyddedig ar gael mewn unrhyw ffurf i drydydd partion, a Neillturf hawliau trwydded part i orodi telerau'r drwydded hon i'r Arolwg Ordians.  
You are granted a non-exclusive, royalty free, revocable licence solely to view the Licensed Data for non-commercial purposes for the period during which Cernwy County Borough Council makes it available. You are not permitted to copy, sub-licence, distribute, sell or otherwise make available the Licensed Data to third parties in any form, and third party rights to enforce the terms of this licence shall be reserved to Ordians Survey.

Pn / Rev: