


G/N

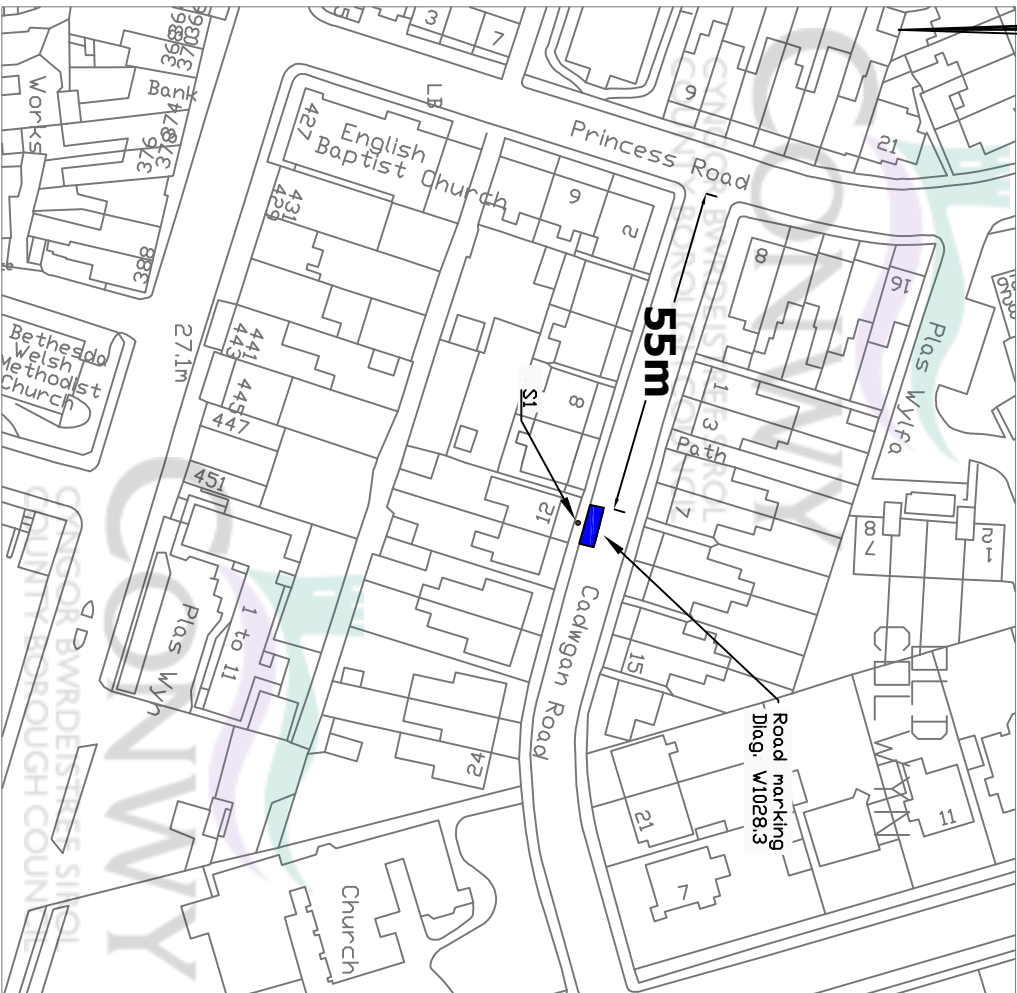

ALL WEDD / KEY:

Bae parcio anabl
Disabled parking bay



© Hwffranit y Gorn, Cefnwr pob hawl. Cynrbyddwr: Stryd Conwy 100023380 2021
Grown copyright. All rights reserved. Conwy County Borough Council 100023380 2021



Geraint Edwards, Beng (Hons) CENG FICE

Pennaeith Gwasanaeth
COUNSOR BWRDEISTREF SIROL CONWY
Yr Arolygydd, Ffordd a Chitherau
Ffordd Conwy
Mochdre
LL28 5AB

Heath of Service
CONWY COUNTY BOROUGH COUNCIL
Environment, Roads and Estates
Mochdre
Conwy Road
Mochdre
LL28 5AB

Project / Project


GORCHYMYN BAE PARCIO PRESSWYLYR ANABL 2020
DISABLED PERSON'S PARKING BAY ORDER 2020

Teil / Title

12 Cadwgan Road, Dld Colwyn

MANYLION ARWYDD

SIGN DETAIL

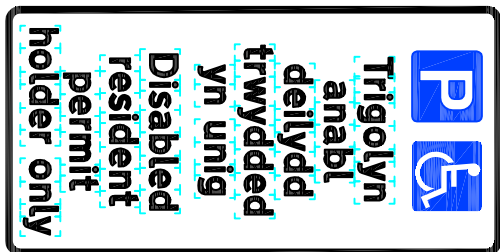


Scheme Ref.	ANABL	X-height	200
Sign Ref.	1	Letter colour	BLACK
		Background	WHITE
		Border	BLACK
		Material CLASS-1	Area 0.13SQM

Rhoddir trwydded dirymiadwy nad yw'n gyfyngedig, heb freindal, i chi weid y Data Trwyddedig ar gyfer defnydd enfafnastochol yn unig, o'r cychod y bydd ar gael gan Gyngor Bwrdeistref Sirol Conwy. Ni chewir gopïo, is-dwyddedu, dosbarthu, gwerthu neu fel arall drethu bod y Data Trwyddedig ar gael newn unffwrth i drydydd parti: a Neilltuir hawliau rhydydd parti i orfodi telerau'r drwydded hon i'r Arolyg Ordnans.
You are granted a non-exclusive, royalty free, revocable licence solely to view the Licensed Data for non-commercial purposes for the period during which Conwy County Borough Council makes it available. You are not permitted to copy, sub-license, distribute, sell or otherwise make available the Licensed Data to third parties in any form; and Third party rights to enforce the terms of this licence shall be reserved to Ordnance Survey.

MANYLION MARC FFORDD

ROAD MARKING DETAIL

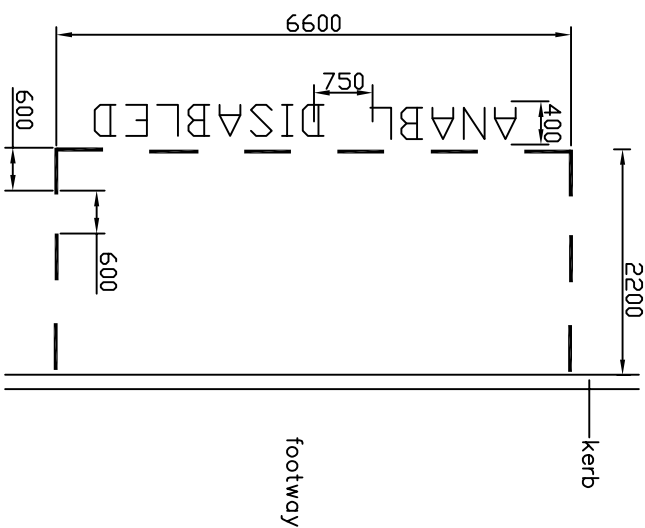

Llun Rhif / Dwg No: L/30/02/20/G08

Statws Llun / Dwg Status:

Adain / Section: TRAFFIC

Darlunwyd gan / Drawn By: JCS

Gwinnwyd gan / Checked by:

Graddfa / Scale: NTS

Dyddiad / Date: 12/01/21

Plw / Rev: