
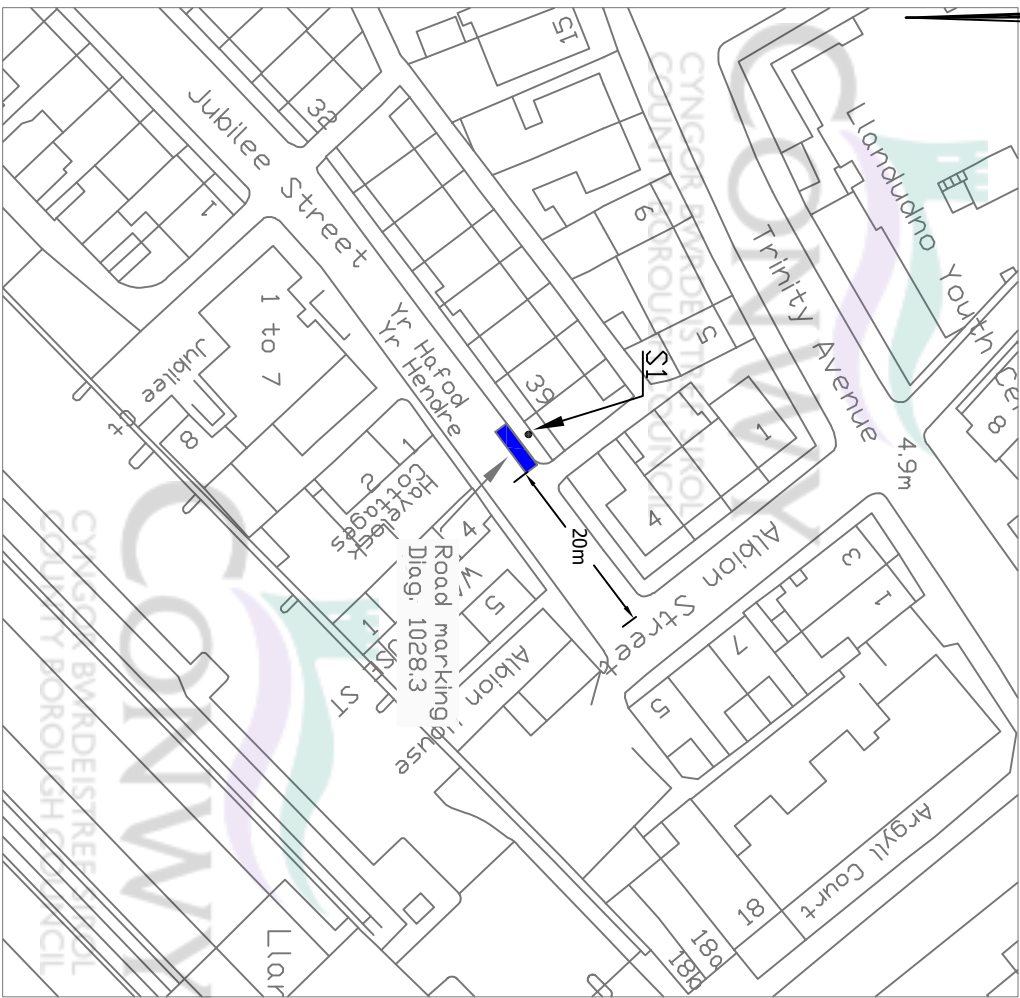


G/N

ALLWEDD / KEY:

Bae parcio anabl
Disabled parking bay

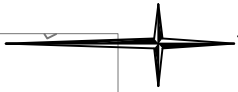

© Hafwrn Y Geon. Codiwr job hawl. Cynigo Barddeistref Sirol Conwy 10022380 2021
Crown copyright. All rights reserved. Conwy County Borough Council 10022380 2021



Geraint Edwards, Beng (Hons) CENG FICE

Penneth Gwasarneth
CYNIGOR BWRDEISTREF SIROL CONWY
Yr Arlywydd, Ffordd a Chiferaethau
Ffordd Conwy /
Meddie
LL28 5AB

Heath of Service
CONWY COUNTY BOROUGH COUNCIL
Environment, Roads and Facilities
Meddie
Conwy Road
Meddie
LL28 5AB

Project / Project

GORCHYMYN BAE PARCIO PRESSWYLLWYR ANABL 2020
DISABLED PERSON'S PARKING BAY ORDER 2020

Teil / Title

Jubilee Street, Llandudno

MANYLION ARWYDD


SIGN DETAIL



Scheme Ref: ANABL	
Sloperf. 1	BLACK
Letter colour	WHITE
Background	BLACK
Material CLASS-1	
x-height: 200	STAIN FACE
Width: 250MM	Height: 500MM
Area: 0.135SQM	

MANYLION MARC FFORDD

ROAD MARKING DETAIL

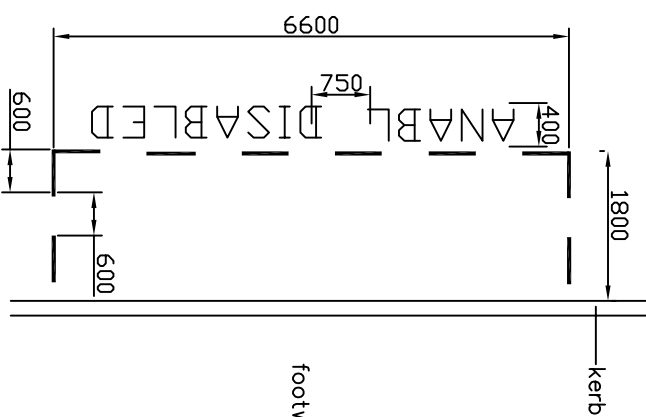

Rhodri trwydded ddirymiadwy nad yw'n gyfyngedig, heb freindal, i chi weld y Data Trwyddedig ar gyfer defnydd anfasnachol yn unig, o'r cyfnod y bydd ar gael gan Gyngor Bwrdeistref Sirol Conwy. Ni chewch gopïo, is-dwyddedu, dosbarthu, gwerthu neu fel arall drefnu bod y Data Trwyddedig ar gael newn unrhyw ffordd i drydydd partion: a Neilltuir hawliau trydydd parti; orodi telerau r drwydded hon i'r Awiog Ordans.
You are granted a non-exclusive, royalty free, revocable licence solely to view the Licensed Data for non-commercial purposes for the period during which Conwy County Borough Council makes it available. You are not permitted to copy, sub-license, distribute, sell or otherwise make available the Licensed Data to third parties in any form; and Third party rights to enforce the terms of this licence shall be reserved to Ordnance Survey.

Llun Rhif / Dwg No: L/30/10/20/G03

Statws Llun / Dwg Status:

Adain / Section: TRAFFIC

Darluniwyd gan / Drawn By: Gwirwyd gan / Checked by:

JCS

Graddfa / Scale: NTS

Dyddiad / Date: 12/01/21

Prif / Rev:

-