


g/N

ALLWEDD / KEY:

- █ Bae parcio anabl
- █ Disabled parking bay

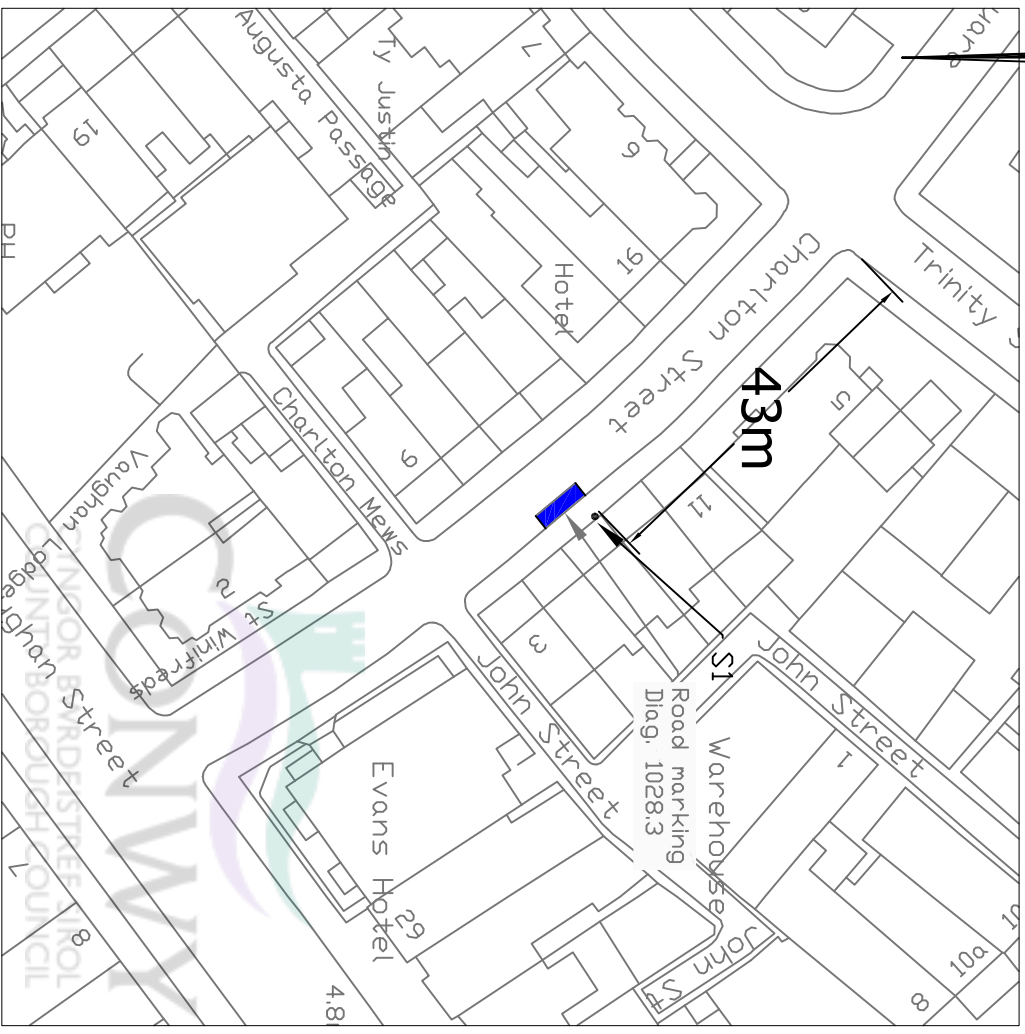

© Hwilerain y Geirion. Cofrestrwyd gan Gyngor Bwrdeistref Sirol Conwy 10082380 2021  
 Crown copyright. All rights reserved. Conwy County Borough Council 10082380 2021



CYNGOR BWRDEISTREF SIROL  
 CONWY BOROUGH COUNCIL

Geiraint Edwards, Beig (Hons) Ceng FICE

Parhaeth Gyhoeddus  
 CYNGOR BWRDEISTREF SIROL CONWY  
 Yr Awdurdod, Ffordd a Orlleustud  
 Strydelfyddi Mochre  
 Ffordd Conwy  
 Moldre  
 LL29 5AB

Heol y Seiries  
 CONWY COUNTY BOROUGH COUNCIL  
 Environment, Roads and Facilities  
 Mochdre Offices  
 Conwy Road  
 Moldre  
 LL29 5AB


Prosiect / Project

GORCHYMYN BAE PARCIO PRESSWYLWYR ANABL 2020  
 DISABLED PERSON'S PARKING BAY ORDER 2020

Tell / Title


7 Charleton Street, Llandudno

MANYLION ARWYDD  
 SIGN DETAIL

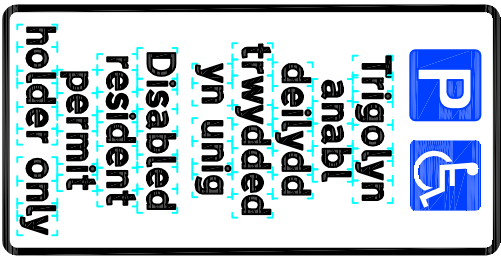

Scheme Ref. ANABL	
Signet. 1	BLACK
Letter colour	BLACK
Background	WHITE
Border	BLACK
Material CLASS-1	
	x-height 20.0
	Sign FACE
	Width 250MM
	Height 500MM
	Area 0135QM

MANYLION MARC FFORDD  
 ROAD MARKING DETAIL

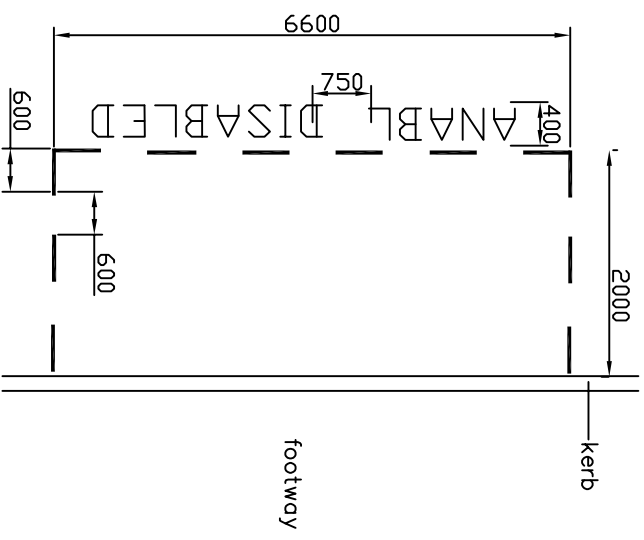

Rhoddir trwydded datnyddiadwy nad y'n gyfyngedig, heb treindal, i chi weid y Data Trwyddedig ar gyfer defnydd anfasnachol yn unig, o'r cychod y bydd ar gael gan Gyngor Bwrdeistref Sirol Conwy. Ni cheuon gofio, is-dwyddedu, dosbarthu, gwerthu neu fel arall drethu bod y Data Trwyddedig ar gael newn unrhyw ffurfi i drydydd partion: a Neilltuir hawliau rydych chi'n hysbysu i'r Awdurdod Orlleustud.  
 You are granted a non-exclusive, royalty free, revocable licence solely to view the Licensed Data for non-commercial purposes for the period during which Conwy County Borough Council makes it available. You are not permitted to copy, sub-licence, distribute, sell or otherwise make available the Licensed Data to third parties in any form; and Third party rights to enforce the terms of this licence shall be reserved to Ordnance Survey.

Lun Rhif / Dwg No: L/30/17/20/G04

Statws Lun / Dwg Status:

Admin / Section: TRAFFIC

Darlunwyd gan / Drawn By: JCS

Graddfa / Scale: NTS

Dyddiad / Date: 12/01/21

Ph / Rev: