



g/N ALLWEDD / KEY:

- █ Bae parcio anabl
- █ Disabled parking bay

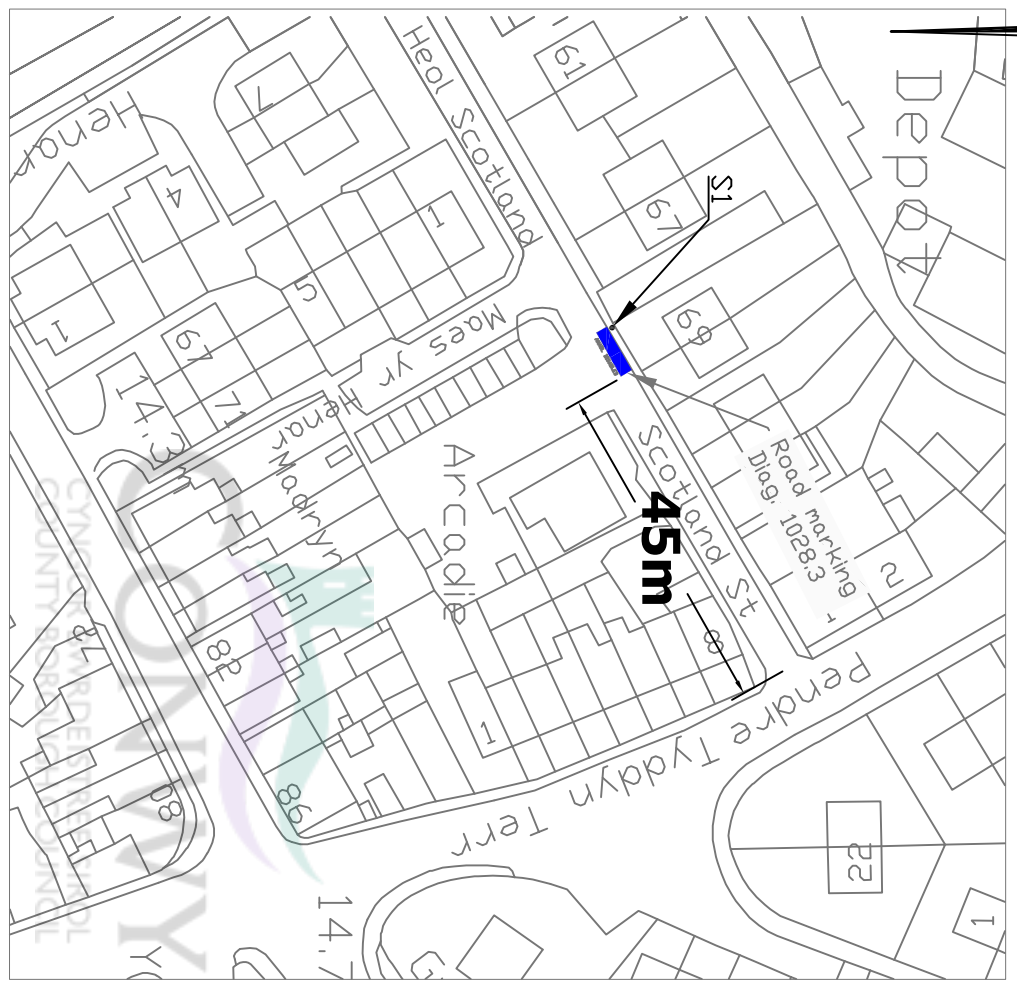


MANYLION ARWYDD
SIGN DETAIL

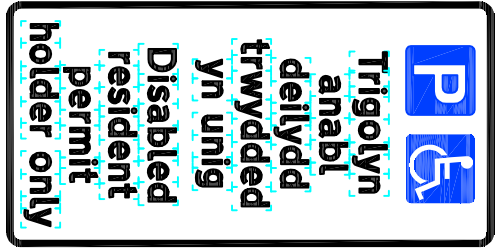

Scheme Ref. ANABL	
Sign Ref. 1	Letter colour BLACK
Background	WHITE
Border	BLACK
Material CLASS-1	
x-height	200
Sign Face	
Width	250MM
Height	500MM
Area	0.125SQM

MANYLION MARC FFORDD
ROAD MARKING DETAIL

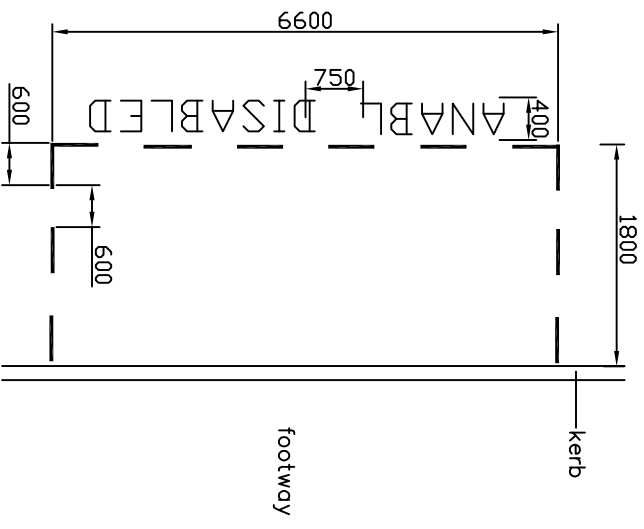

Rhoddir trwydded ddirymadwy, nad yw'n gyfyngedig, heb freindal, i chi, weid y Data Trwyddedig ar gyfer dellydd arfasnachol yn unig, o'r cyfnod y bydd ar gael gan Gyngor Ewrdeister Sirol Conwy. Ni cheuon gofio, is-dwyddedu, dosbarthu, gwerthu neu fel arall dermu bod y Data Trwyddedig ar gael newn unrhwy furtl i ddyddad partri i orfodi telerau'r dwydded hon tr Awlyng Ordians.

You are granted a non-exclusive, royalty free, revocable licence solely to view the Licensed Data for non-commercial purposes for the period during which Conwy County Borough Council makes it available. You are not permitted to copy, sub-licence, distribute, sell or otherwise make available the Licensed Data to third parties in any form, and Third party rights to enforce the terms of this licence shall be reserved to Ordnance Survey.

Project / Project

GORCHYMYN BAE PARCIO PRESWYLL YR ANABL 2020
DISABLED PERSON'S PARKING BAY ORDER 2020

Title / Title

69 Scotland Street, Llannrwst

Llun Rhif / Dwg No: L/30/24/20/G11

Statws Llun / Dwg Status:

Adain / Section: TRAFFIC

Darlunwyd gan / Drawn By: JCS

Graddfa / Scale: NTS

Dyddiad / Date: 12/01/21



Geraint Edwards, Beig (Hona) Ceng FICE

Permanen Gwasanaeth
CONGOR BWRDEISTREF SIROL CONWY
Yr Amgylchedd, Ffordd a Chifrestrau
Swyddogyd Mochdre
Conwy
Ll28 5AB

Head of Service
CONWY COUNTY BOROUGH COUNCIL
Environment, Roads and Facilities
Mochdre Offices
Conwy
Mochdre
Ll28 5AB

© Hafreni y Gorn, Codiwr pob hawl. Cynwyr Bwrdeistref Sirol Conwy, 100023890, 2021
Crown copyright. All rights reserved. Conwy County Borough Council 100023890, 2021